

HTE 05-50012238

IMPROVEMENT PERMIT

22136

Be it ordained by the Harnett County Board of Health as follows: Section III, Item B. "No Person shall begin construction of any building at which a septic tank system is to be used for disposal of sewage without first obtaining a written permit from the Harnett County Health Department."

Name: (owner) Regency Home New Installation Septic Tank
Property Location: SR# 1115 Repairs Nitrification Line

Subdivision CRESTVIEW Lot # 177

Tax ID # _____ Quadrant # _____

Number of Bedrooms Proposed: 3 (57x36) Lot Size: .35

Basement with Plumbing: Garage:

Water Supply: Well Public Community

Distance From Well: 50 ft.

Following is the minimum specifications for sewage disposal system on above captioned property. Subject to final approval.

Type of system: Conventional Other Pump to 25% Reduction system

Size of tank: Septic Tank: 1000 gallons Pump Tank: 1000 gallons


Subsurface No. of exact length width of depth of
Drainage Field ditches 4 of each ditch 75 ft. ditches 3 ft. ditches 18 in.

French Drain Required: _____ Linear feet 4 @ 25% Reduction System

Date: 6-27-05

This permit is subject to revocation if site plans or intended use change.

Signed: Jan L. ...
Environmental Health Specialist

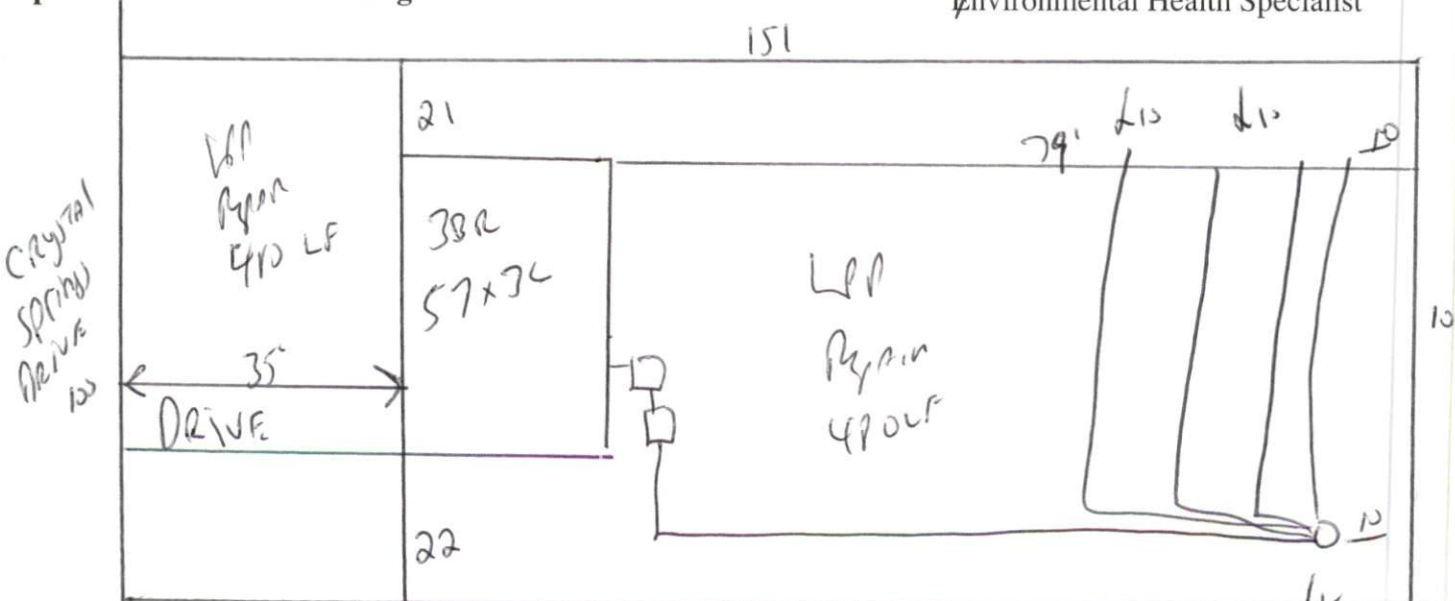

Meet onsite
Maintain All set Back

HARNETT COUNTY DEPARTMENT OF PUBLIC HEALTH
AUTORIZATION TO CONSTRUCT

Authorization is hereby given to construct a wastewater system to the specifications described by Harnett County Department of Public Health, Improvement Permit # 22136. This authorization shall be valid for a period not to exceed five (5) years from the date of issuance. *This authorization will be invalid if ownership, site plans, or intended use change.*

Name Regency Homes Telephone # _____

Address _____

Property Location SR# 1115

Subdivision CRESTVIEW Lot # 177 # Bedrooms Proposed 3(57x36) Road Name _____ Lot Size .75

TYPE OF SYSTEM

- New Installation Repair
- Septic Tank Nitrification Lines
- Conventional Other Pump to 25% Reduction System
- Basement With Plumbing Without Plumbing

Water Supply: Well Public Water Supply Minimum Well Setback: 50 Ft.
Septic Tank 1000 gal Pump Chamber 100 gal

NITRIFICATION FIELD SPECIFICATIONS

Number of fields 1 # of lines per field 4 Length of lines 75 Ft.
Width of ditches 3 ft. Depth of ditches 18 in + inches
French Drain: Linear feet required _____ Depth of gravel _____

No wastewater system shall be covered or placed into use by any person until an inspection by the Harnett County Health Department has determined that the system has been installed according to the conditions of the Improvement Permit and that a valid Operations Permit has been issued.

Signature of Authorized Agent for Harnett County Joe West RS Date 6-27-05