

HTE# 05-50012662RRR

IMPROVEMENT PERMIT 22317

Be it ordained by the Harnett County Board of Health as follows: Section III, Item B. "No person shall begin construction of any building at which a septic tank system is to be used for disposal of sewage without first obtaining a written permit from the Harnett County Health Department."

Name: (owner) HEH Contractors New Installation Septic Tank Repair

Property Location: SR# 1125 Nitrification Line Expansion

Subdivision FOREST OAKS Lot # 65

Tax ID# _____ Quadrant # _____

Number of Bedrooms Proposed: 3 (48x47) 360 sq ft Lot Size: .62 AC

Basement with Plumbing: Garage:

Water Supply: Well Public Community

Distance From Well: 50 ft.

Following is the minimum specifications for sewage disposal system on above captioned property. Subject to final approval.

Type of system: Conventional Other 25% Reduction SYSTEM


Size of tank: Septic Tank: 1000 gallons Pump Tank: _____ gallons

Subsurface Drainage Field No. of ditches 1 exact length of each ditch 225 ft. width of ditches 3 ft. depth of ditches 18 in. ^{max}

French Drain Required: Appx 200 Linear feet 25% Reduction SYSTEM

Date: 10-17-05

This permit is subject to revocation if site plans or intended use change. PERMIT EXPIRES 5 YEARS FROM ABOVE DATE

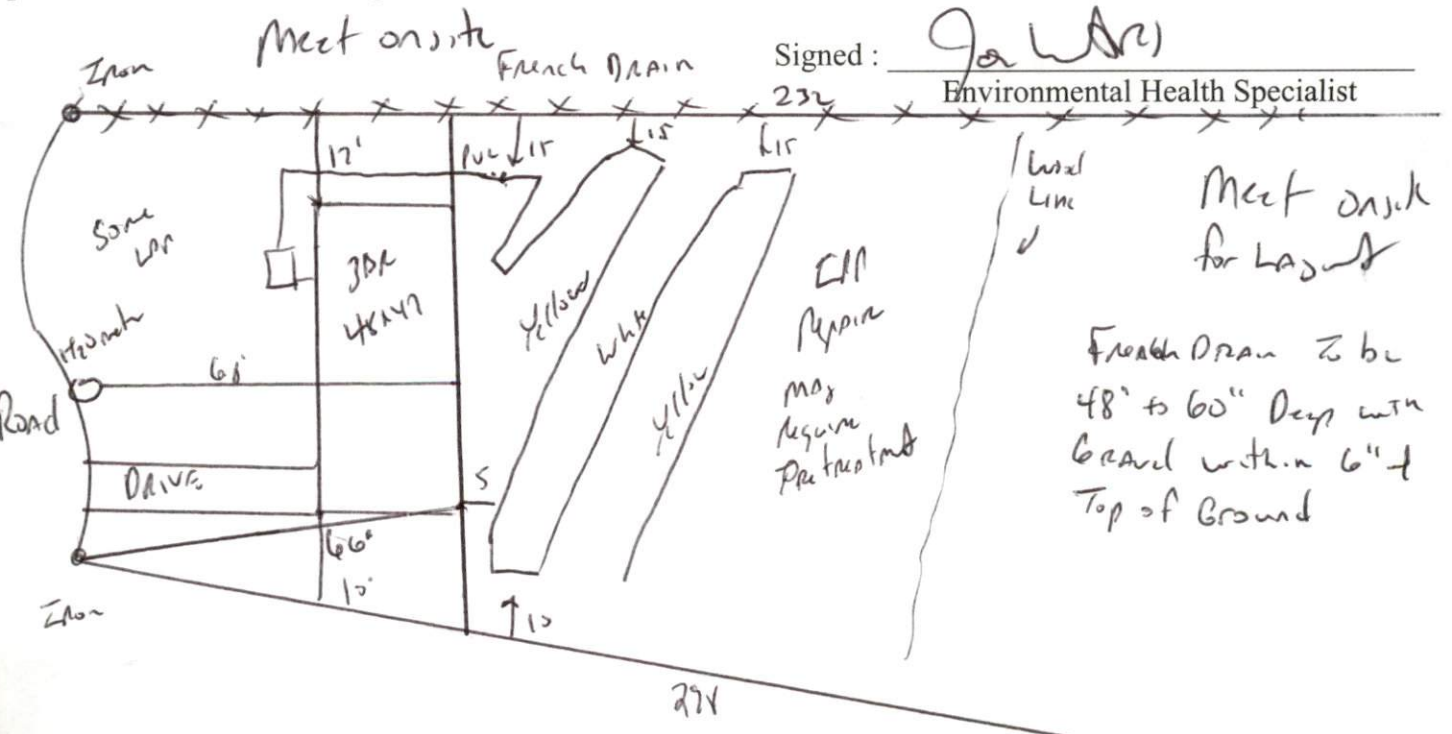

Signed: [Signature]
232 Environmental Health Specialist

Wood Line
Meet on site for layout
French Drain to be 48' to 60" deep with gravel within 6" of Top of Ground

HARNETT COUNTY DEPARTMENT OF PUBLIC HEALTH
AUTORIZATION TO CONSTRUCT

Authorization is hereby given to construct a wastewater system to the specifications described by Harnett County Department of Public Health, Improvement Permit # 22317. This authorization shall be valid for a period not to exceed five (5) years from the date of issuance. *This authorization will be invalid if ownership, site plans, or intended use change.*

H&H Const.
Name _____ Telephone # _____

Address _____

1125

Property Location SR# _____ Road Name _____
Front Park 65 3(48x47) 360 gpd .62 ac
Subdivision Lot # # Bedrooms Proposed Lot Size

TYPE OF SYSTEM

New Installation [] Repair Septic Tank Nitrification Lines
[] Conventional Other 25% Reduction SYSTEM
[] Basement [] With Plumbing [] Without Plumbing

Water Supply: [] Well Public Water Supply Minimum Well Setback: 50 Ft.

Septic Tank 1000 gal Pump Chamber _____ gal

NITRIFICATION FIELD SPECIFICATIONS

Number of fields 1 # of lines per field 1 Length of lines 225 Ft.
Width of ditches 1 ft. Depth of ditches 18 inches OF 25% Reduction SYSTEM
French Drain: Linear feet required 200 Depth of gravel 38-48"

No wastewater system shall be covered or placed into use by any person until an inspection by the Harnett County Health Department has determined that the system has been installed according to the conditions of the Improvement Permit and that a valid Operations Permit has been issued.

Joe West RS _____ 10-17-05
Signature of Authorized Agent for Harnett County Date