


COMMENTS: _____


<u>LANDSCAPE POSITIONS</u>	<u>GROUP</u>	<u>TEXTURES</u>	<u>.1955 LTAR</u>	<u>CONSISTENCE MOIST</u>	<u>WET</u>
R-RIDGE	I	S-SAND	1.2 - 0.8	VFR-VERY FRIABLE FR-FRIABLE FI-FIRM VFI-VERY FIRM EFI-EXTREMELY FIRM	NS-NON-STICKY SS-SLIGHTLY STICKY S-STICKY VS-VERY STICKY NP-NON-PLASTIC SP-SLIGHTLY STICKY P-PLASTIC VP-VERY PLASTIC
S-SHOULDER SLOPE		LS-LOAMY SAND			
L-LINEAR SLOPE	II	SL-SANDY LOAM	0.8 - 0.6		
FS-FOOT SLOPE		L-LOAM			
N-NOSE SLOPE	III	SI-SILT-	0.6 - 0.3		
H-HEAD SLOPE		SIL-SILT LOAM			
CC-CONCLAVE SLOPE		CL-CLAY LOAM			
CV-CONVEX SLOPE		SCL-SANDY CLAY LOAM			
T-TERRACE	IV	SIC-SILTY CLAY	0.4 - 0.1		
FP-FLOOD PLAN		C-CLAY			
		SC-SANDY CLAY			

STRUCTURE
 SG-SINGLE GRAIN
 M-MASSIVE
 CR-CRUMB
 GR-GRANULAR
 SBK-SUBANGULAR BLOCKY
 ABK-ANGULAR BLOCKY
 PL-PLATY
 PR-PRISMATIC

MINERALOGY
 SLIGHTLY EXPANSIVE
 EXPANSIVE

Show profile locations and other site features (dimensions, reference or benchmark, and North).

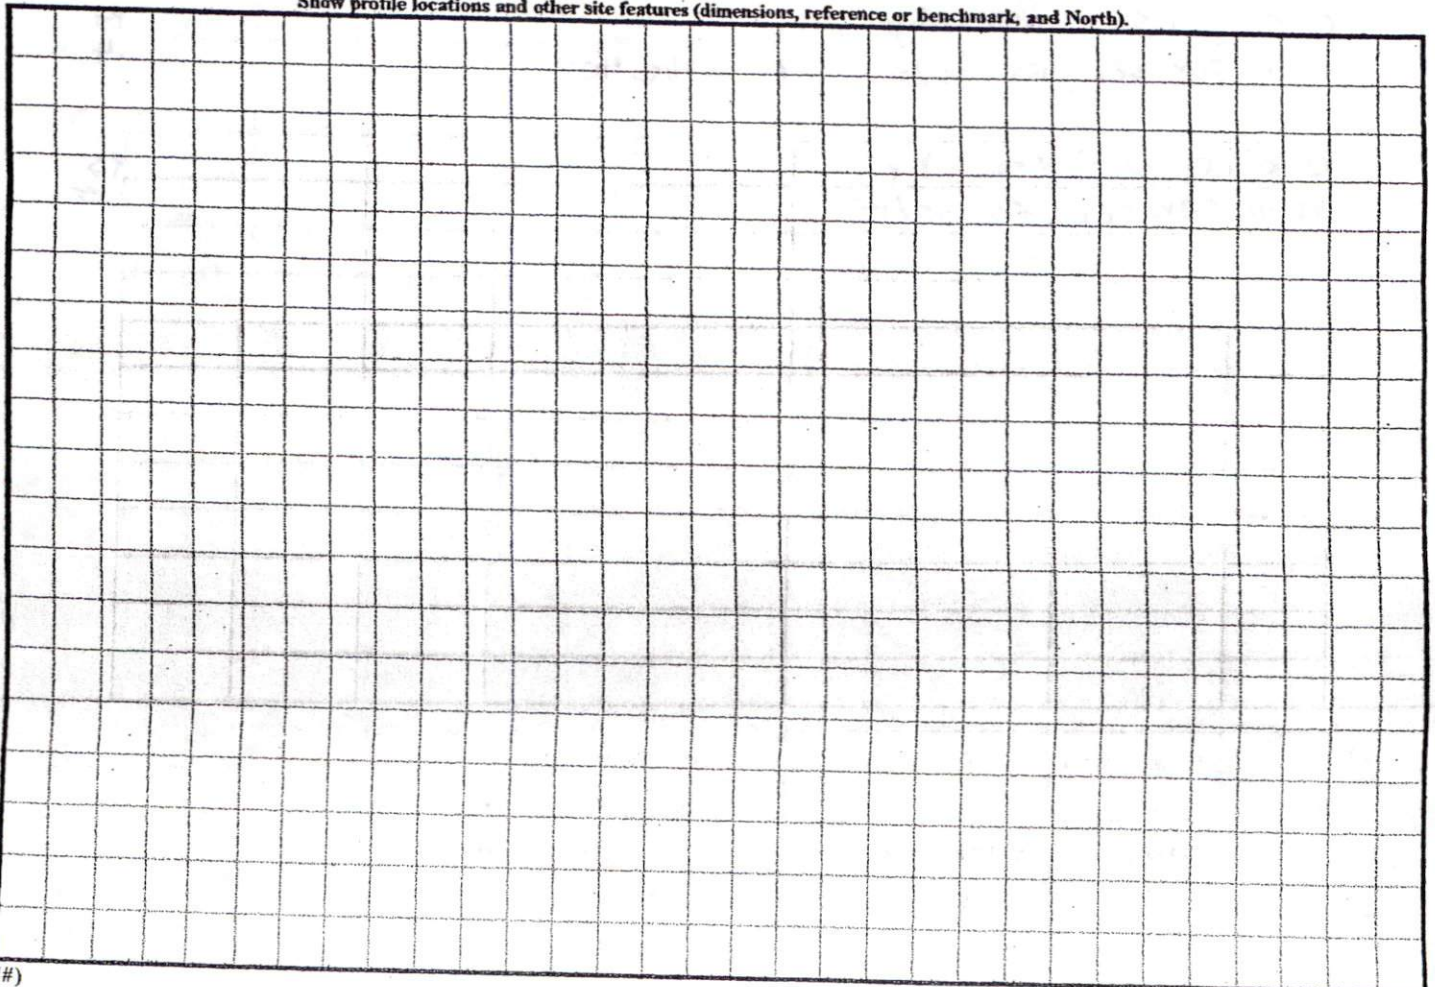

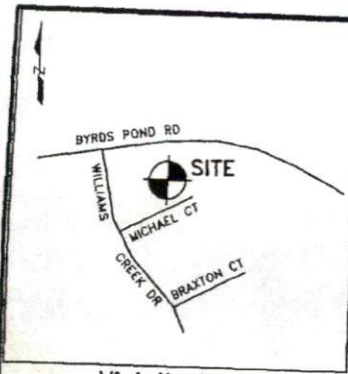


Vicinity Map
(Not to Scale)

CURVE	RADIUS	LENGTH	CH. BEARING	CHORD
C1	225.00'	57.43'	N52°35'22"E	57.27'
C2	25.00'	24.33'	N87°44'52"E	23.38'
C3	81.97'	50.00'	N68°40'31"E	73.10'



LEGEND
 R/W-RIGHT OF WAY
 PB-PLAT BOOK
 DB-DEED BOOK
 PG-PAGE
 PROP-PROPOSED
 SF-SQUARE FEET
 AC-ACRE(S)
 CONC-CONCRETE

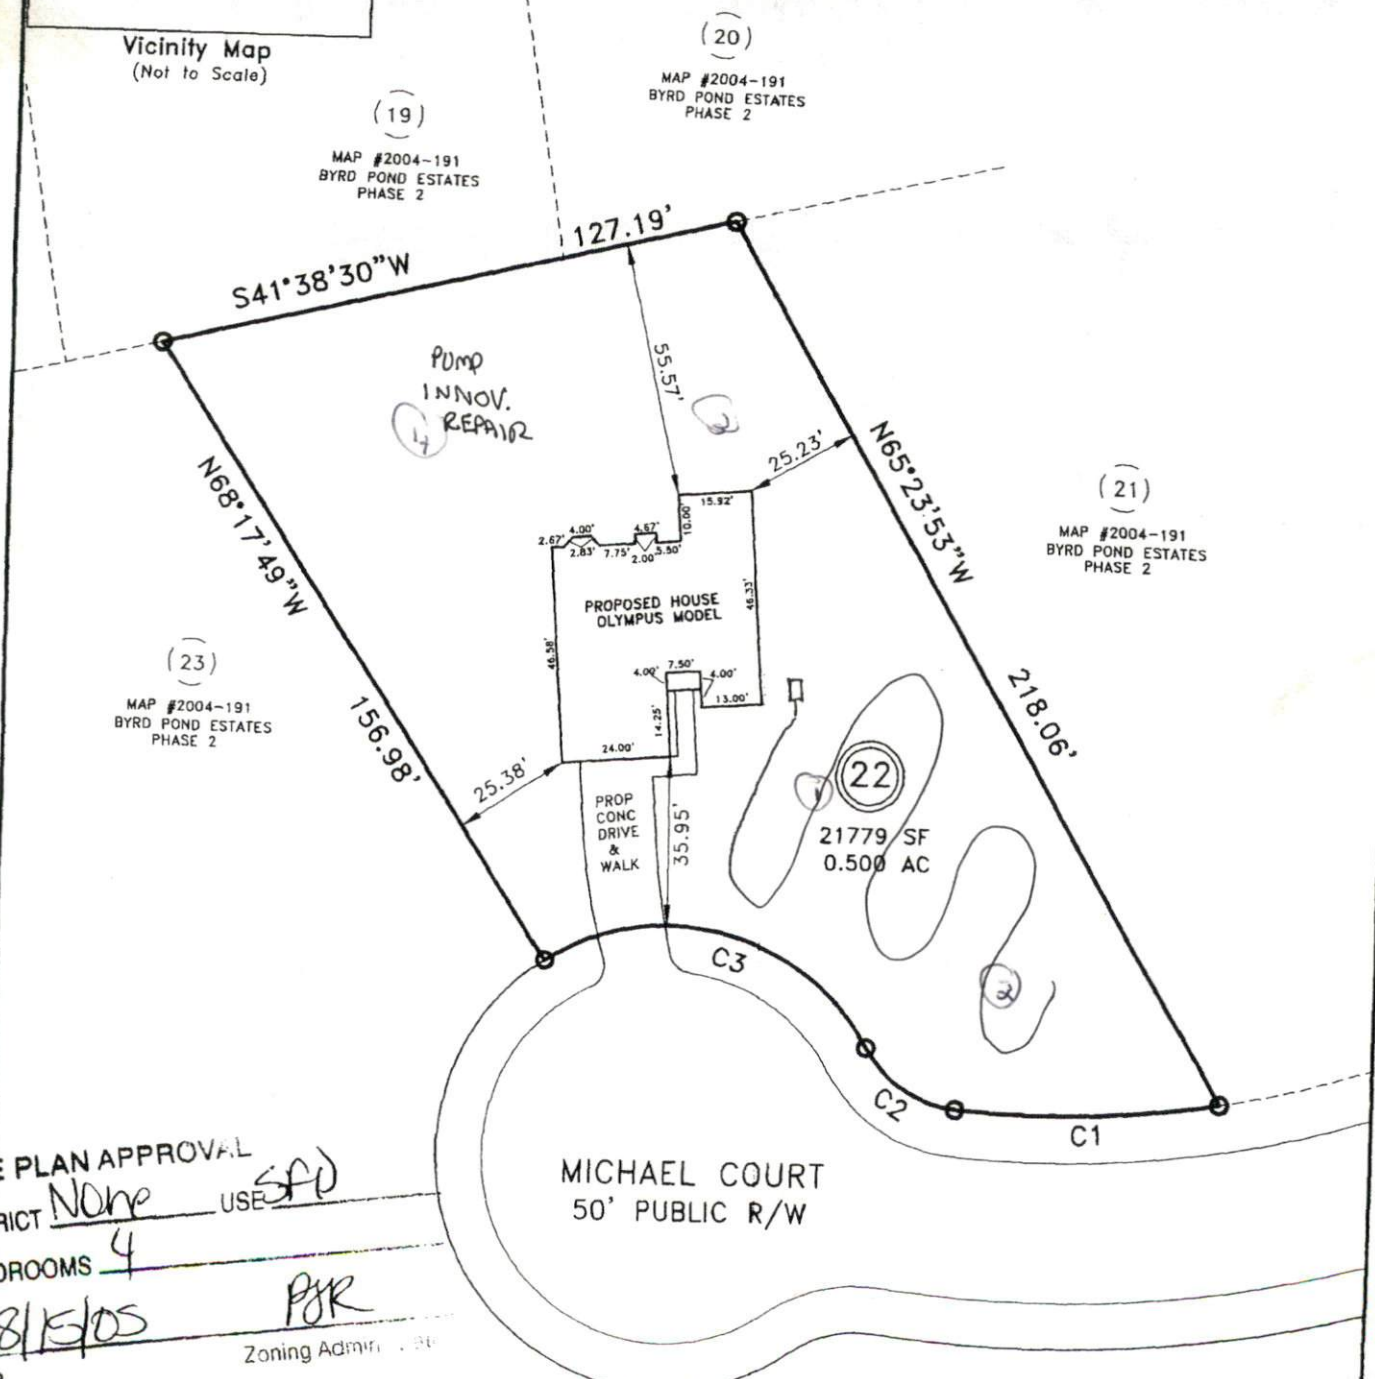

(19)

MAP #2004-191
BYRD POND ESTATES
PHASE 2

(20)

MAP #2004-191
BYRD POND ESTATES
PHASE 2

(21)

MAP #2004-191
BYRD POND ESTATES
PHASE 2

(23)

MAP #2004-191
BYRD POND ESTATES
PHASE 2

(22)

21779 SF
0.500 AC

SITE PLAN APPROVAL
 DISTRICT None USE SFD
 #BEDROOMS 4
8/15/05 PJR
 Date Zoning Admin

PLOT PLAN

PROPERTY OF: RBC HOMES, INC.



TOWNSHIP: STEWARTS CREEK