




COMMENTS: \_\_\_\_\_  
 \_\_\_\_\_  
 \_\_\_\_\_


<u>LANDSCAPE POSITIONS</u>	<u>GROUP</u>	<u>TEXTURES</u>	<u>.1955 LTAR</u>	<u>CONSISTENCE MOIST</u>	<u>WET</u>
R-RIDGE	I	S-SAND	1.2 - 0.8	VFR-VERY FRIABLE	NS-NON-STICKY
S-SHOULDER SLOPE		LS-LOAMY SAND			
L-LINEAR SLOPE	II	SL-SANDY LOAM	0.8 - 0.6	FR-FRIABLE	SS-SLIGHTLY STICKY
FS-FOOT SLOPE		L-LOAM		FI-FIRM	S-STICKY
N-NOSE SLOPE	III	SI-SILT-	0.6 - 0.3	VFI-VERY FIRM	VS-VERY STICKY
H-HEAD SLOPE		SIL-SILT LOAM		EFI-EXTREMELY FIRM	NP-NON-PLASTIC
CC-CONCLAVE SLOPE		CL-CLAY LOAM		SP-SLIGHTLY STICKY	
CV-CONVEX SLOPE		SCL-SANDY CLAY LOAM		P-PLASTIC	
T-TERRACE	IV	SIC-SILTY CLAY	0.4 - 0.1		VP-VERY PLASTIC
FP-FLOOD PLAN		C-CLAY			
		SC-SANDY CLAY			

STRUCTURE  
 SG-SINGLE GRAIN  
 M-MASSIVE  
 CR-CRUMB  
 GR-GRANULAR  
 SBK-SUBANGULAR BLOCKY  
 ABK-ANGULAR BLOCKY  
 PL-PLATY  
 PR-PRISMATIC

MINERALOGY  
 SLIGHTLY EXPANSIVE  
 EXPANSIVE

Show profile locations and other site features (dimensions, reference or benchmark, and North).

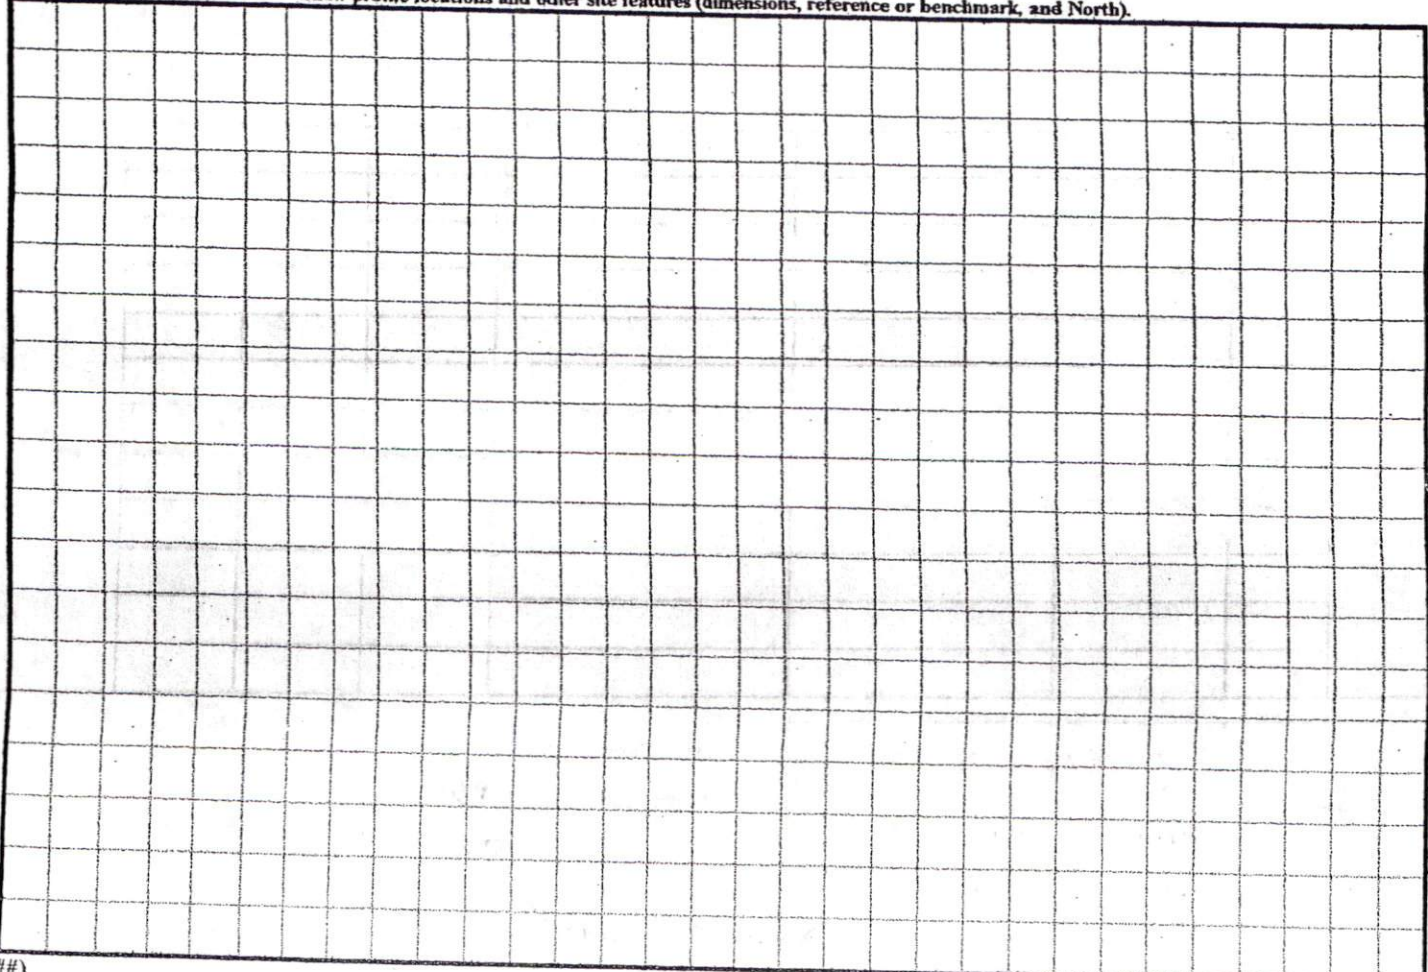

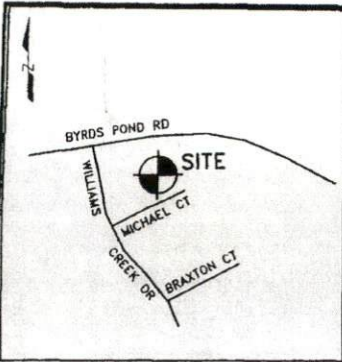

Vicinity Map  
(Not to Scale)

CURVE	RADIUS	LENGTH	CH. BEARING	CHORD
C1	50.00'	46.97'	N05°12'31"W	45.26'

**LEGEND**

- R/W-RIGHT OF WAY
- PB-PLAT BOOK
- DB-DEED BOOK
- PG-PAGE
- PROP-PROPOSED
- SF-SQUARE FEET
- AC-ACRE(S)
- CONC-CONCRETE



(2)  
MAP #99-31

(3)  
MAP #99-31

(18)  
MAP #2004-191  
BYRD POND ESTATES  
PHASE 2

(19)  
MAP #2004-191  
BYRD POND ESTATES  
PHASE 2

(24)  
MAP #2004-191  
BYRD POND ESTATES  
PHASE 2

(22)  
MAP #2004-191  
BYRD POND ESTATES  
PHASE 2

(23)  
25502 SF  
0.585 AC



SITE PLAN APPROVAL  
 DISTRICT None USE SFD  
 #BEDROOMS 3  
8/15/05 PRR  
 Date Zoning Administrator

MICHAEL COURT  
50' PUBLIC R/W

**PLOT PLAN**

PROPERTY OF: RBC HOMES, INC.



TOWNSHIP: STEWARTS CREEK