



COMMENTS: _____

LANDSCAPE POSITIONS	GROUP	TEXTURES	.1955 LTAR	CONSISTENCE MOIST	WET
R-RIDGE	I	S-SAND	1.2 - 0.8	VFR-VERY FRIABLE FR-FRIABLE FI-FIRM VFI-VERY FIRM EFI-EXTREMELY FIRM	NS-NON-STICKY SS-SLIGHTLY STICKY S-STICKY VS-VERY STICKY NP-NON-PLASTIC SP-SLIGHTLY STICKY P-PLASTIC VP-VERY PLASTIC
S-SHOULDER SLOPE		LS-LOAMY SAND			
L-LINEAR SLOPE	II	SL-SANDY LOAM	0.8 - 0.6		
FS-FOOT SLOPE		L-LOAM			
N-NOSE SLOPE	III	SI-SILT-	0.6 - 0.3		
H-HEAD SLOPE		SIL-SILT LOAM			
CC-CONCLAVE SLOPE		CL-CLAY LOAM			
CV-CONVEX SLOPE		SCL-SANDY CLAY LOAM			
T-TERRACE	IV	SIC-SILTY CLAY	0.4 - 0.1		
FP-FLOOD PLAN		C-CLAY			
		SC-SANDY CLAY			

- | | |
|-----------------------|--------------------|
| <u>STRUCTURE</u> | <u>MINERALOGY</u> |
| SG-SINGLE GRAIN | SLIGHTLY EXPANSIVE |
| M-MASSIVE | |
| CR-CRUMB | EXPANSIVE |
| GR-GRANULAR | |
| SBK-SUBANGULAR BLOCKY | |
| ABK-ANGULAR BLOCKY | |
| PL-PLATY | |
| PR-PRISMATIC | |

Show profile locations and other site features (dimensions, reference or benchmark, and North).

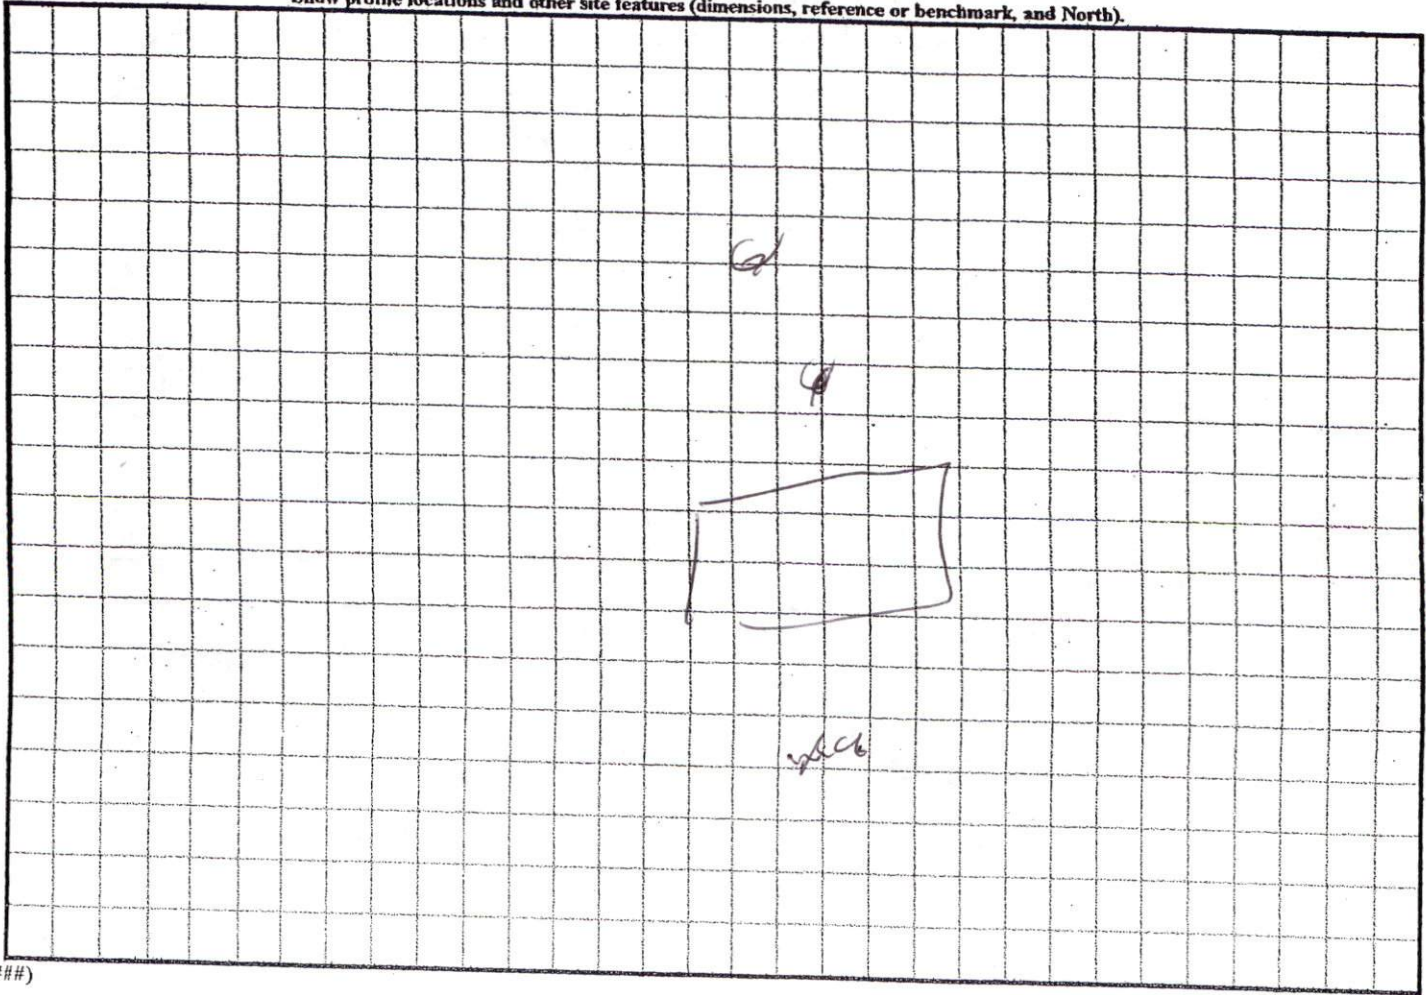


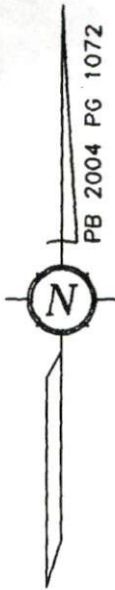

SITE PLAN APPROVAL
 DISTRICT RAZom USE SFD
 #BEDROOMS 3
9/16/05 PMR
 Date Zoning Administrator

COKESBURY PARK LANE
 50' PUBLIC R/W
 CT

IMPERVIOUS SURFACE
 HOUSE 2039 S.F.
 DRIVE 1296 S.F.
 PORCH 54 S.F.
 TOTAL 3389 S.F.

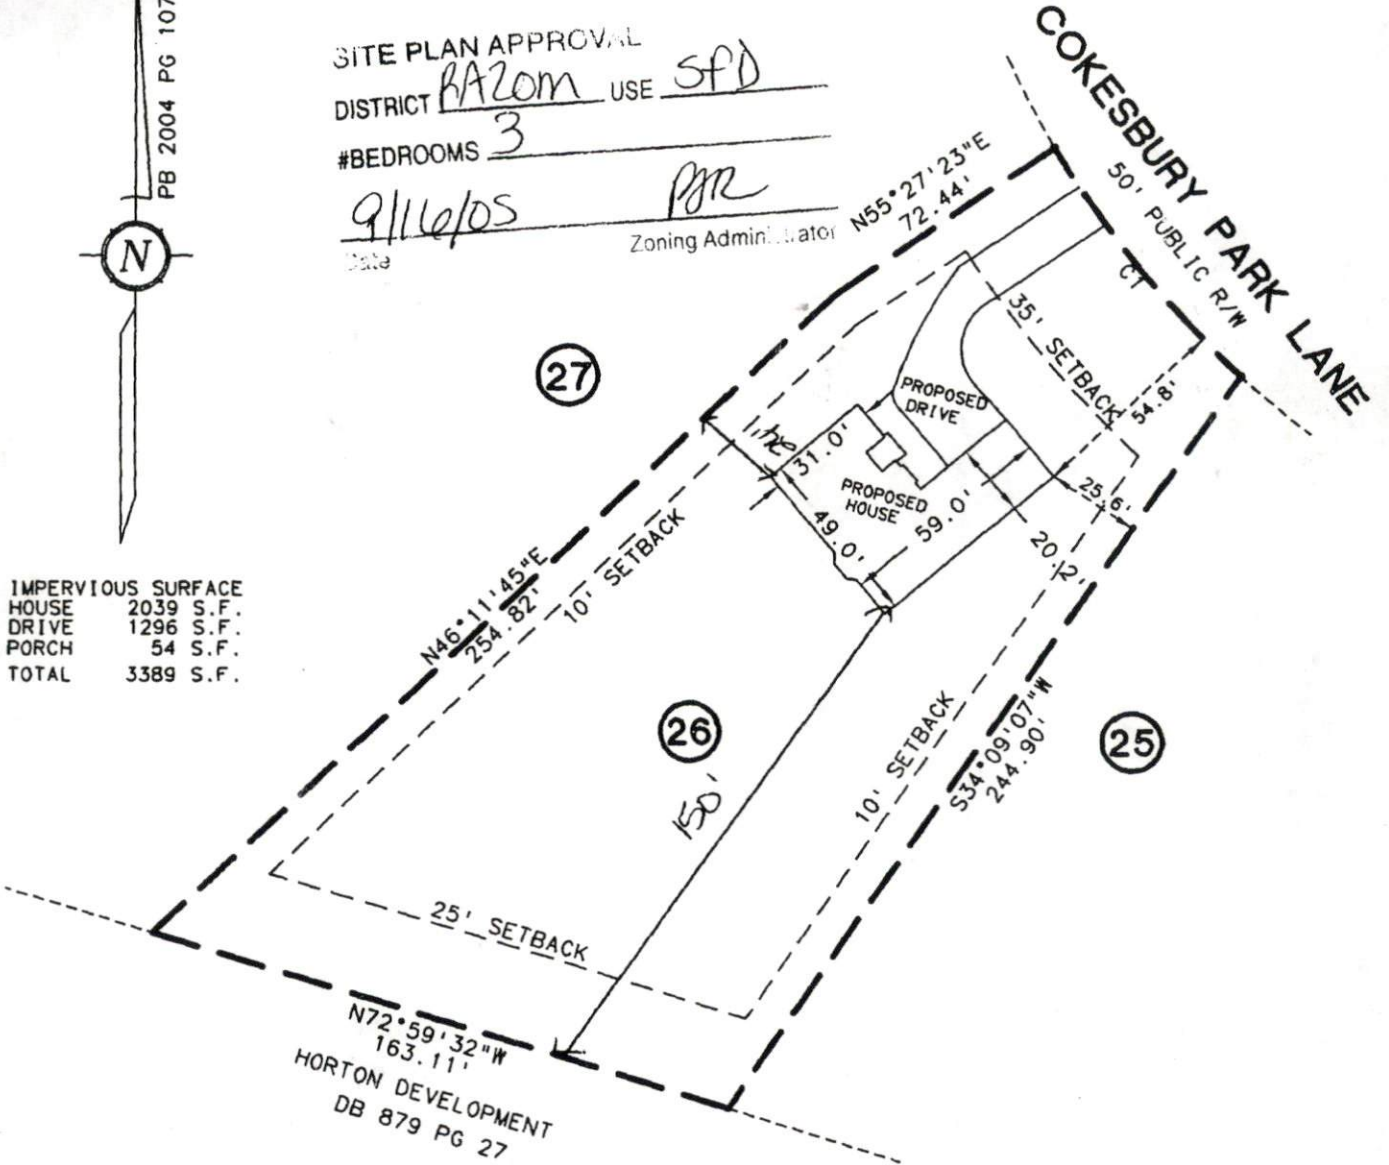


CURVE	DELTA	RADIUS	ARC	TAN	CHORD BRG	CHORD
C- 1	16°43'17"	275.00	80.26	40.42	S38°35'34"E	79.97

PLOT PLAN
 RIVERSTONE DEVELOPMENT
 LOT 26, COKESBURY PARK
 HARNETT COUNTY, NC
 AUGUST 2005, SCALE: 1"=50'



Handwritten signature
 8/29/05

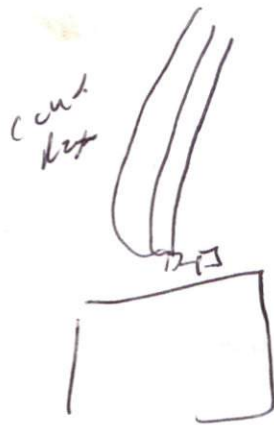

cont
det

3 X 80
18-24