

HTE # 05-500/3332

NETT COUNTY HEALTH DEPARTMENT  
ENVIRONMENTAL HEALTH SECTION

18237

# OPERATIONS PERMIT

Name: (owner) Kurt Bruce  New Installation  Septic Tank  Repair

Property Location: SR# 1115  Nitrification Line  Expansion

Subdivision CRISTINA Lot # 142 Tax ID # \_\_\_\_\_ Quadrant # \_\_\_\_\_

Contractor: Ted Brown Registration # \_\_\_\_\_

Basement with Plumbing:  Garage:  Lines ok, Tanks ok 2-16-06 ghl

Water Supply:  Well  Public  Community Needs Alarm/Alarm Box 9 Pumps  
Distance From Well: 80 ft. Checked - Time chip clean-up

Following are the specifications for the sewage disposal system on above captioned property.


Type of system:  Conventional  Other Pumps Time chip

Size of tank: Septic Tank: 1000 gallons Pump Tank: 1000 gallons

Subsurface Drainage Field No. of ditches 1 exact length of each ditch 240 ft. width of ditches 3 ft. depth of ditches 18 1/2 in.

French Drain Required: \_\_\_\_\_ Linear feet Date: 3-10-06

PERMIT NO. 22343 Inspected by: Joe [Signature]

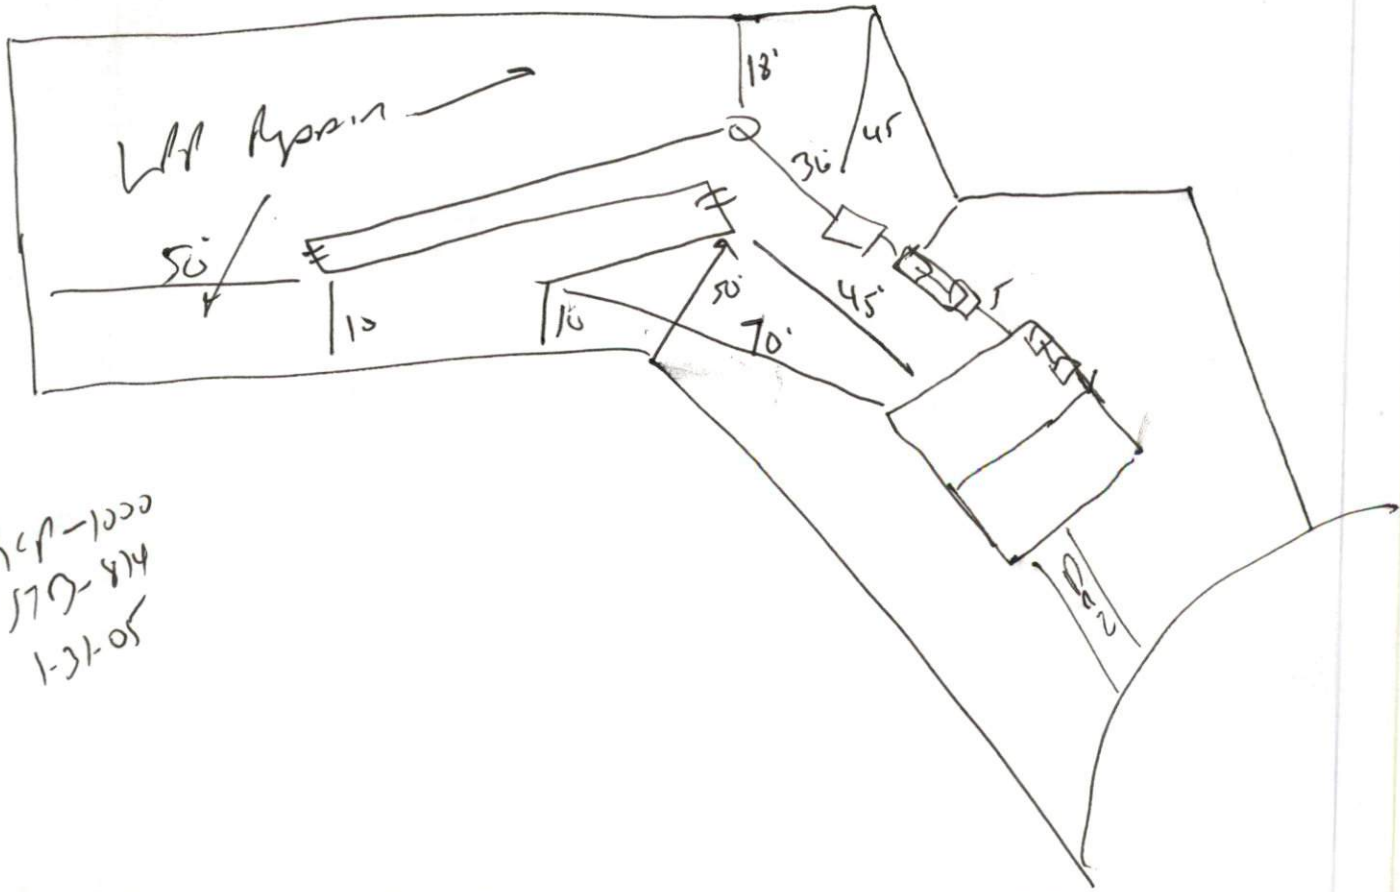

Rec'd - 1000  
577-814  
1-31-05