

HTE# 05-5-1356212

Harratt County Department of Public Health 18897

PERMIT # 22883

Operation Permit

☒ New Installation ☒ Septic Tank ☐ Repair ☒ Nitrification Line ☐ Expansion

PROPERTY LOCATION: 1515 Carlton Brown

Name: (owner) Frederick Faye

SUBDIVISION

LOT #

System Installer: Precision Septic

Registration #


Basement with plumbing: ☐ Garage ☐ Number of Bedrooms 3Type of Water Supply: ☐ Community ☒ Public ☐ Well Distance from well 50 feet

System Type: 15% Reduction System Type III G Types V and VI Systems expire in 5 years.

(In accordance with Table V a)

Owner must contact Health Department 6 months prior to expiration for permit renewal.

This system has been installed in compliance with applicable North Carolina General Statutes, Rules for Sewage Treatment and Disposal, and all conditions of the Improvement Permit and Construction Authorization.

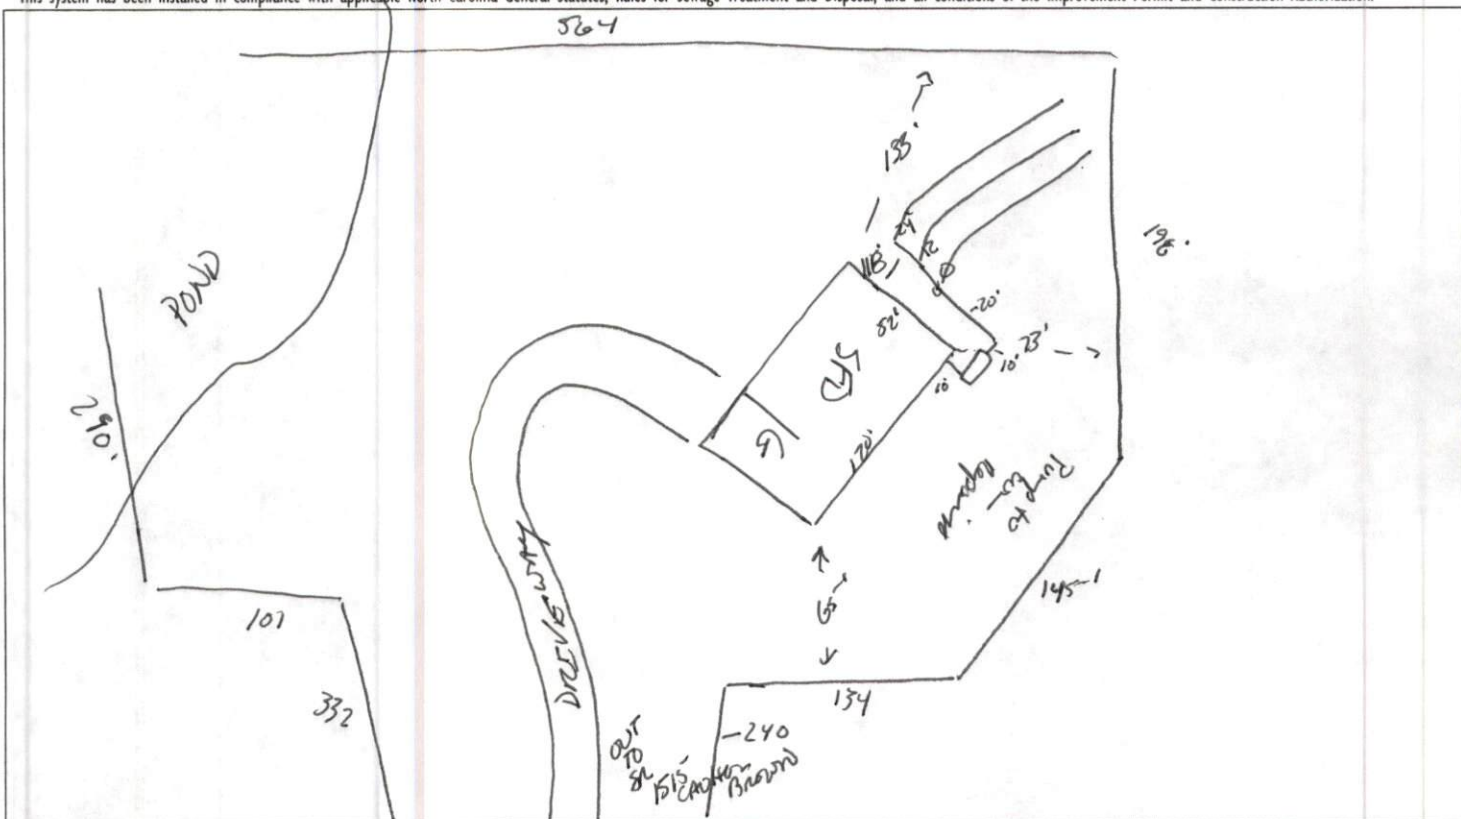

PERMIT CONDITIONS:

- I. Performance: System shall perform in accordance with Rule .1961.
- II. Monitoring: As required by Rule .1961.
- III. Maintenance: As required by Rule .1961. Other: _____
 Subsurface system operator required? Yes ☐ No ☐
 If yes, see attached sheet for additional operation conditions, maintenance and reporting.
- IV. Operation: _____
- V. Other: _____

Following are the specifications for the sewage disposal system on the above captioned property.

Type of system: ☐ Conventional ☒ Other 15% Reduction System Size of tank: Septic Tank: 1000 gallons Pump Tank: _____ gallons

Subsurface No. of exact length width of depth of

Drainage Field ditches 3 of each ditch 100 feet ditches 3 feet ditches 24 inches

French Drain Required: _____ Linear feet

Authorized State Agent

Date 12-7-06