

HTE# 05-5-13659 RR

Halifax County Department of Public Health 19645

PERMIT # 23291

Operation Permit

New Installation Septic Tank Repair Nitrification Line Expansion

PROPERTY LOCATION: OVERHILLS RD

Name: (owner) CAYNESS LAND DEVELOPMENT SUBDIVISION STONECROSS LOT # 49

System Installer: D.C. CARTER Registration # _____

Basement with plumbing: Garage Number of Bedrooms 3


Type of Water Supply: Community Public Well Distance from well 100 feet

System Type: IIIb Types V and VI Systems expire in 5 years.

(In accordance with Table V a)

Owner must contact Health Department 6 months prior to expiration for permit renewal.

This system has been installed in compliance with applicable North Carolina General Statutes, Rules for Sewage Treatment and Disposal, and all conditions of the Improvement Permit and Construction Authorization.

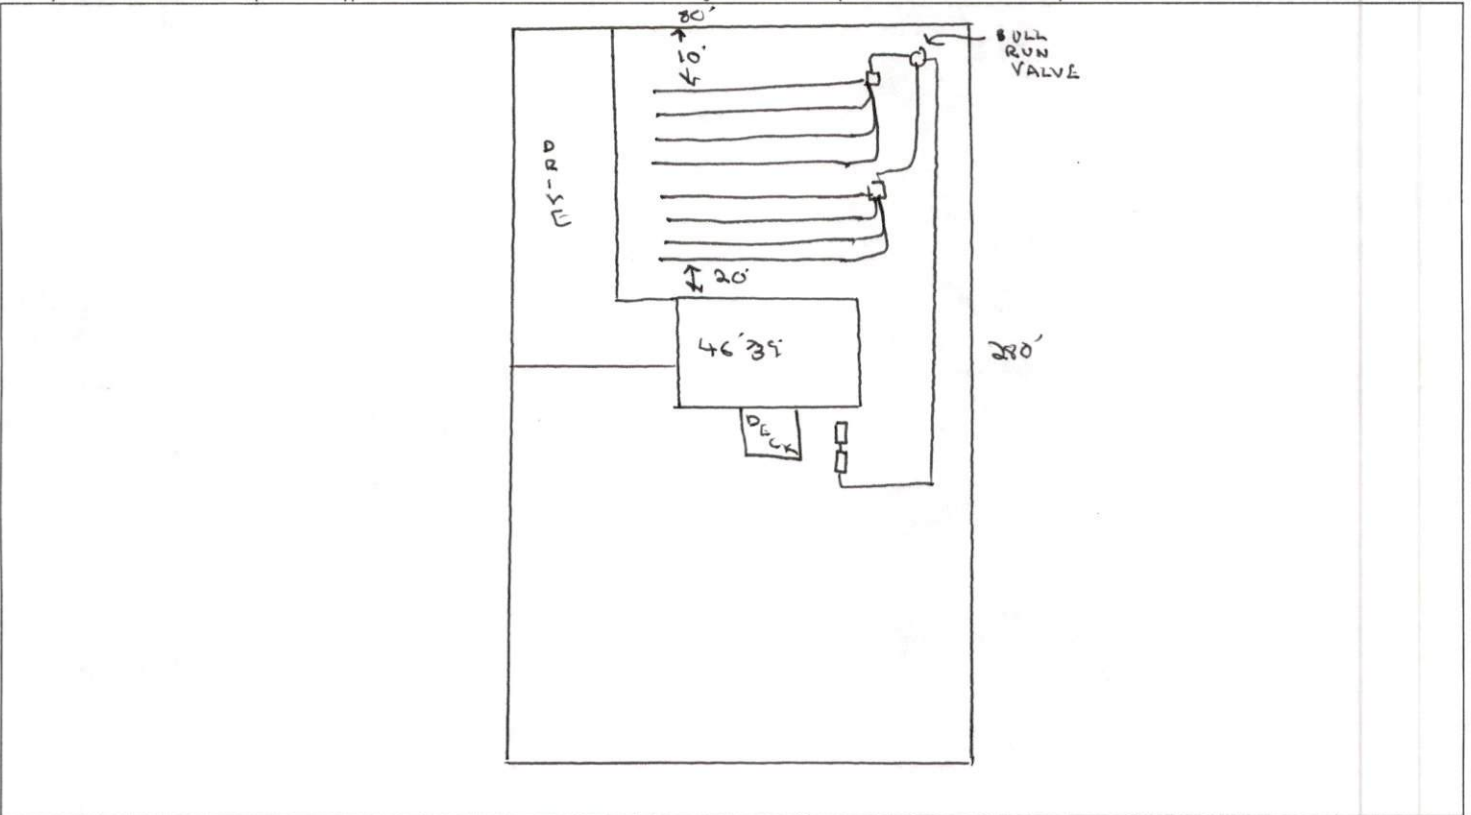

PERMIT CONDITIONS:

- I. Performance: System shall perform in accordance with Rule .1961.
- II. Monitoring: As required by Rule .1961.
- III. Maintenance: As required by Rule .1961. Other: _____
Subsurface system operator required? Yes No
If yes, see attached sheet for additional operation conditions, maintenance and reporting.
- IV. Operation: _____
- V. Other: TURN VALVE 2 TIMES A YEAR (EVERY 6 MONTHS)

Following are the specifications for the sewage disposal system on the above captioned property.

Type of system: Conventional Other PUMP TO IN FILTERATOR Size of tank: Septic Tank: 1000 gallons Pump Tank: 1000 gallons
 Subsurface No. of exact length (75%/75%) width of depth of
 Drainage Field ditches 8 of each ditch 45 feet ditches 3 feet ditches 24 inches
 French Drain Required: _____ Linear feet 11 PANELS

Authorized State Agent _____

Date 11/6/07