

HTE# 06-500 13824 R2

IMPROVEMENT PERMIT 22528

Be it ordained by the Harnett County Board of Health as follows: Section III, Item B. "No person shall begin construction of any building at which a septic tank system is to be used for disposal of sewage without first obtaining a written permit from the Harnett County Health Department."

Name: (owner) David Lind New Installation Septic Tank Repair

Property Location: SR# 1178 vic Keith Rd Nitrification Line Expansion

Subdivision Buffalo Lake Lot # 18

Tax ID# _____ Quadrant # _____

Number of Bedrooms Proposed: 3 (42x59) 360 sqd Lot Size: .35 AC

Basement with Plumbing: Garage: Due to Age of Lot (1967) Repair Area not Required, also only have 5' set back from property line

Water Supply: Well Public Community

Distance From Well: 50 ft.

Following is the minimum specifications for sewage disposal system on above captioned property. Subject to final approval.

Type of system: Conventional Other Pump to 25% Reduction SYSTEM

Size of tank: Septic Tank: 1000 gallons Pump Tank: 1000 gallons


Subsurface Drainage Field No. of ditches 4 ft. exact length of each ditch 45 ft. width of ditches 3 ft. depth of ditches 18 in.

French Drain Required: _____ Linear feet of 25% Reduction SYSTEM

Date: 02-21-06
PERMIT EXPIRES 5 YEARS FROM ABOVE DATE

This permit is subject to revocation if site plans or intended use change.

Signed: [Signature]
Environmental Health Specialist

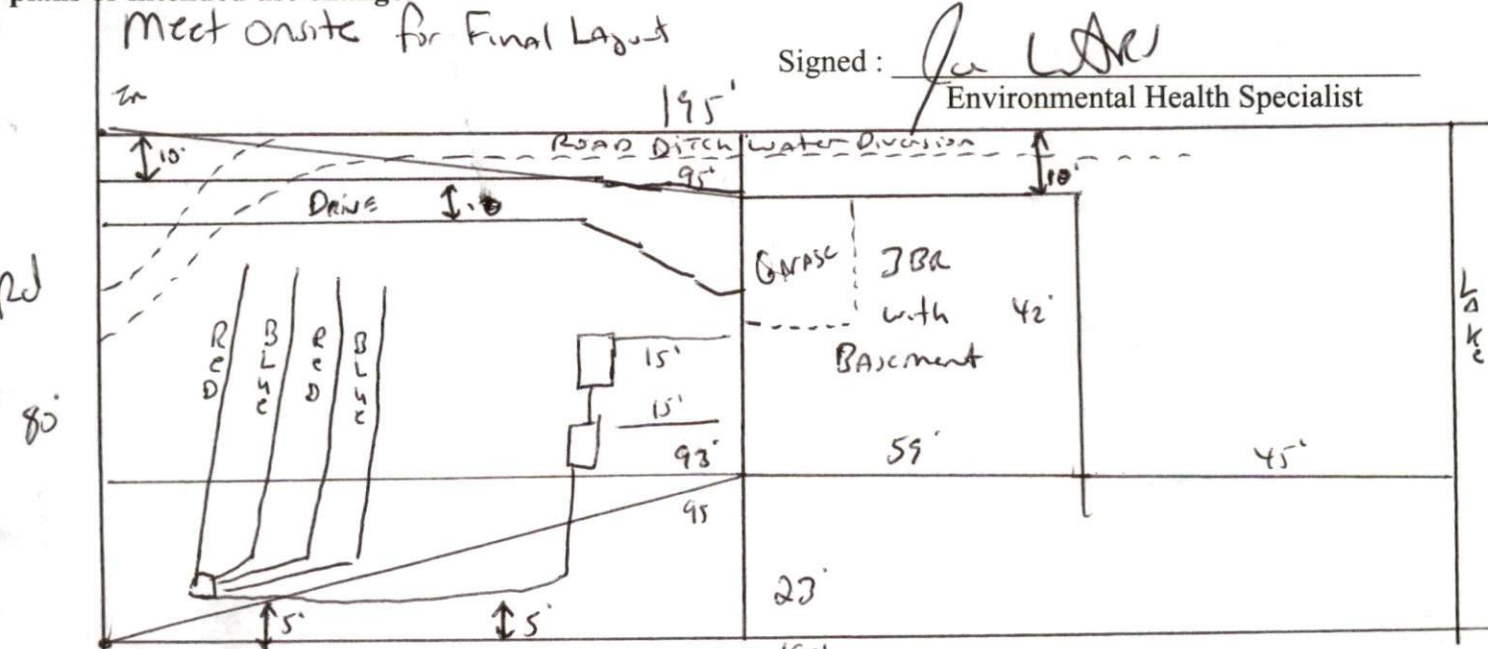

Maintain All set Backs - Tanks must be 15' from house with Basement.

HARNETT COUNTY DEPARTMENT OF PUBLIC HEALTH
AUTHORIZATION TO CONSTRUCT

Authorization is hereby given to construct a wastewater system to the specifications described by Harnett County Department of Public Health, Improvement Permit # 22528. This authorization shall be valid for a period not to exceed five (5) years from the date of issuance. *This authorization will be invalid if ownership, site plans, or intended use change.*

David Lind
Name _____ Telephone # _____

Address _____
1178 Vic Keith Rd

Property Location SR# _____ Road Name _____
Buffalo Lake 18 3(42x54) 360 gal 35M
Subdivision Lot # # Bedrooms Proposed Lot Size

TYPE OF SYSTEM

- New Installation [] Repair [] Septic Tank Nitrification Lines
[] Conventional Other Pump to 25% Reduction SYSTEM
[] Basement [] With Plumbing [] Without Plumbing

Water Supply: [] Well [] Public Water Supply Minimum Well Setback: _____ Ft.

Septic Tank 1000 gal Pump Chamber 1000 gal

NITRIFICATION FIELD SPECIFICATIONS

Number of fields 1 # of lines per field 4 Length of lines 45 Ft.
Width of ditches 3 ft. Depth of ditches 18 inches OF 25% Reduction SYSTEM
French Drain: Linear feet required _____ Depth of gravel _____

No wastewater system shall be covered or placed into use by any person until an inspection by the Harnett County Health Department has determined that the system has been installed according to the conditions of the Improvement Permit and that a valid Operations Permit has been issued.

[Signature]
Signature of Authorized Agent for Harnett County

02-21-06
Date