

HTE# 06-50013918R

IMPROVEMENT PERMIT 22516

Be it ordained by the Harnett County Board of Health as follows: Section III, Item B. "No person shall begin construction of any building at which a septic tank system is to be used for disposal of sewage without first obtaining a written permit from the Harnett County Health Department."

Name: (owner) Bill Clark Homes New Installation Septic Tank Repair

Property Location: SR# 1139 Tingen Rd Nitrification Line Expansion

Subdivision Patton's Point Lot # 3

Tax ID# _____ Quadrant # _____

Number of Bedrooms Proposed: 3 (52x32) 360 sqd Lot Size: .347 Ac

Basement with Plumbing: Garage:

Water Supply: Well Public Community

Distance From Well: 50 ft.

Following is the minimum specifications for sewage disposal system on above captioned property. Subject to final approval.

Type of system: Conventional Other _____

Size of tank: Septic Tank: 1000 gallons Pump Tank: _____ gallons

Subsurface Drainage Field No. of ditches 1 ft. exact length of each ditch 200 ft. width of ditches 3 ft. depth of ditches 12x in.

French Drain Required: _____ Linear feet


Date: 02-13-06

PERMIT EXPIRES 5 YEARS FROM ABOVE DATE

This permit is subject to revocation if site plans or intended use change.

Signed: [Signature]
Environmental Health Specialist

Meet onsite for Final layout
STUB out Plumbing shallow
at Ground level or higher

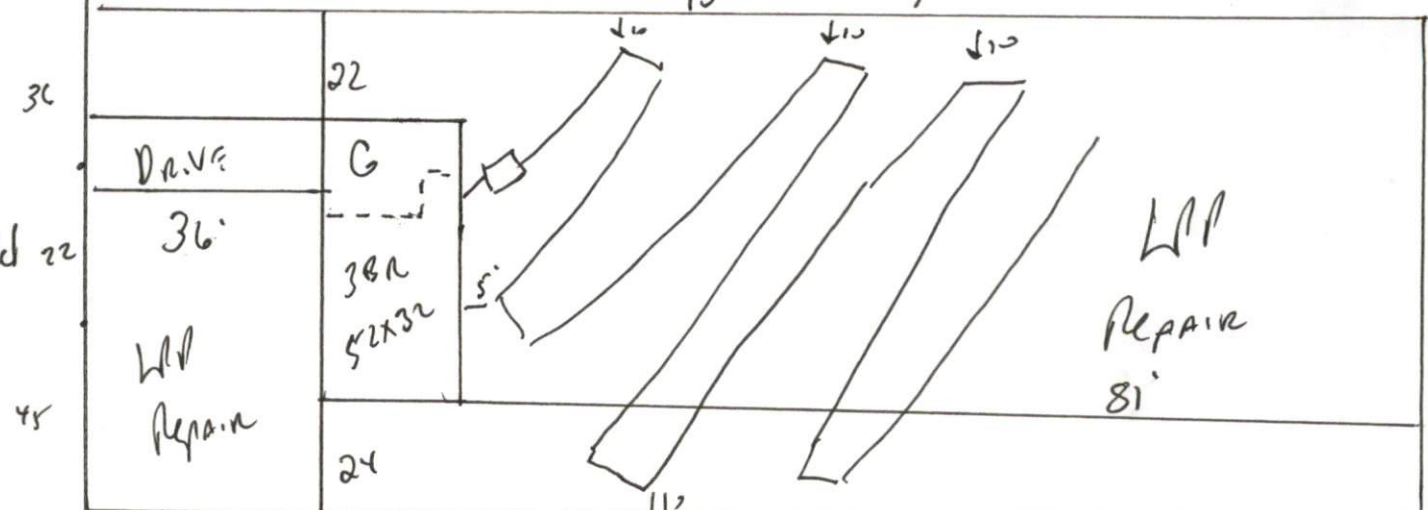

Meet onsite for Final layout
STUB out Plumbing shallow where shown - At ground level or higher
MAINTAIN ALL SETBACKS Do not Drive or park on septic system

HARNETT COUNTY DEPARTMENT OF PUBLIC HEALTH
AUTHORIZATION TO CONSTRUCT

Authorization is hereby given to construct a wastewater system to the specifications described by Harnett County Department of Public Health, Improvement Permit # 22514. This authorization shall be valid for a period not to exceed five (5) years from the date of issuance. *This authorization will be invalid if ownership, site plans, or intended use change.*

B.I. Clark Homes
Name _____ Telephone # _____

Address _____

1139
Property Location SR# _____ Road Name _____

Patton's Point 3 3(52x32) 360 sq ft .347 ac
Subdivision Lot # # Bedrooms Proposed Lot Size

TYPE OF SYSTEM

- New Installation [] Repair Septic Tank Nitrification Lines
 Conventional [] Other _____
[] Basement [] With Plumbing [] Without Plumbing

Water Supply: [] Well Public Water Supply Minimum Well Setback: 50 Ft.

Septic Tank 1000 gal Pump Chamber _____ gal

NITRIFICATION FIELD SPECIFICATIONS

Number of fields 1 # of lines per field 1 Length of lines 200 Ft.

Width of ditches 3 ft. Depth of ditches 18.24 inches

French Drain: Linear feet required _____ Depth of gravel _____

No wastewater system shall be covered or placed into use by any person until an inspection by the Harnett County Health Department has determined that the system has been installed according to the conditions of the Improvement Permit and that a valid Operations Permit has been issued.

Jon West RS 02-13-06
Signature of Authorized Agent for Harnett County Date