

HTE# 06-50013930R

Harnett County Department of Public Health 18869

PERMIT # 22538

Operation Permit

New Installation Septic Tank Repair Nitrification Line Expansion

Name: (owner) Bill Clark Homes PROPERTY LOCATION: 1137
SUBDIVISION Patton's Point LOT # 118

System Installer: Jones Drexler Registration # _____

Basement with plumbing: Garage Number of Bedrooms 3

Type of Water Supply: Community Public Well Distance from well 50 feet

System Type: Conventional gravel II Types V and VI Systems expire in 5 years.

(In accordance with Table V a)


Owner must contact Health Department 6 months prior to expiration for permit renewal.

Claymore

This system has been installed in compliance with applicable North Carolina General Statutes, Rules for Sewage Treatment and Disposal, and all conditions of the Improvement Permit and Construction Authorization.

Strike Eagle

Claymore

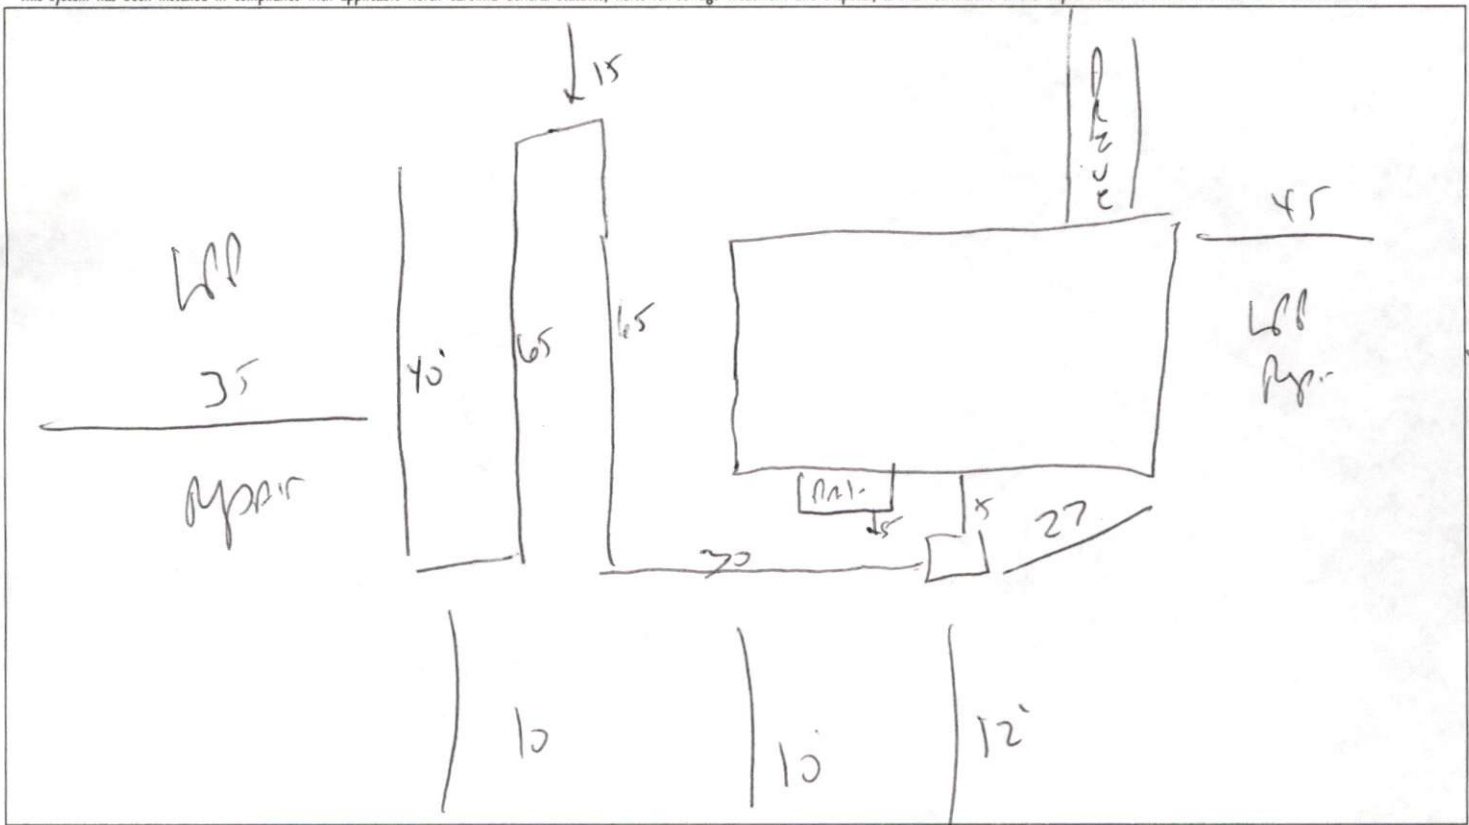

PERMIT CONDITIONS:

- I. Performance: System shall perform in accordance with Rule .1961.
- II. Monitoring: As required by Rule .1961.
- III. Maintenance: As required by Rule .1961. Other: _____
Subsurface system operator required? Yes No
If yes, see attached sheet for additional operation conditions, maintenance and reporting.
- IV. Operation: _____
- V. Other: _____

Following are the specifications for the sewage disposal system on the above captioned property.

Type of system: Conventional Other _____ Size of tank: Septic Tank: 1000 gallons Pump Tank: _____ gallons
 Subsurface No. of _____ exact length _____ width of _____ depth of _____
 Drainage Field ditches 1 of each ditch 200 feet ditches 0 feet ditches 18 1/2 inches
 French Drain Required: _____ Linear feet

Authorized State Agent [Signature] Date 11-30-06