

HTE# 06-5-14572

IMPROVEMENT PERMIT 22888

Be it ordained by the Harnett County Board of Health as follows: Section III, Item B. "No person shall begin construction of any building at which a septic tank system is to be used for disposal of sewage without first obtaining a written permit from the Harnett County Health Department."

Name: (owner) Raynor Builders Inc New Installation Septic Tank Repair
 Property Location: SR# 1429 Chalysheale RD Nitrification Line Expansion
 Subdivision DEXTERFERID Lot # 3
 Tax ID# _____ Quadrant # _____
 Number of Bedrooms Proposed: 380-360 GPD Lot Size: .387

Basement with Plumbing: Garage:
 Water Supply: Well Public Community
 Distance From Well: 50' ft.

Following is the minimum specifications for sewage disposal system on above captioned property. Subject to final approval.

Type of system: Conventional Other 25% Reduction System


Size of tank: Septic Tank: 1000 gallons Pump Tank: _____ gallons

Subsurface No. of exact length width of depth of
 Drainage Field ditches 1 ft. of each ditch 240 ft. ditches 3 ft. ditches 24 in.

French Drain Required: - Linear feet

Date: 4-21-06

This permit is subject to revocation if site plans or intended use change. **PERMIT EXPIRES 5 YEARS FROM ABOVE DATE**

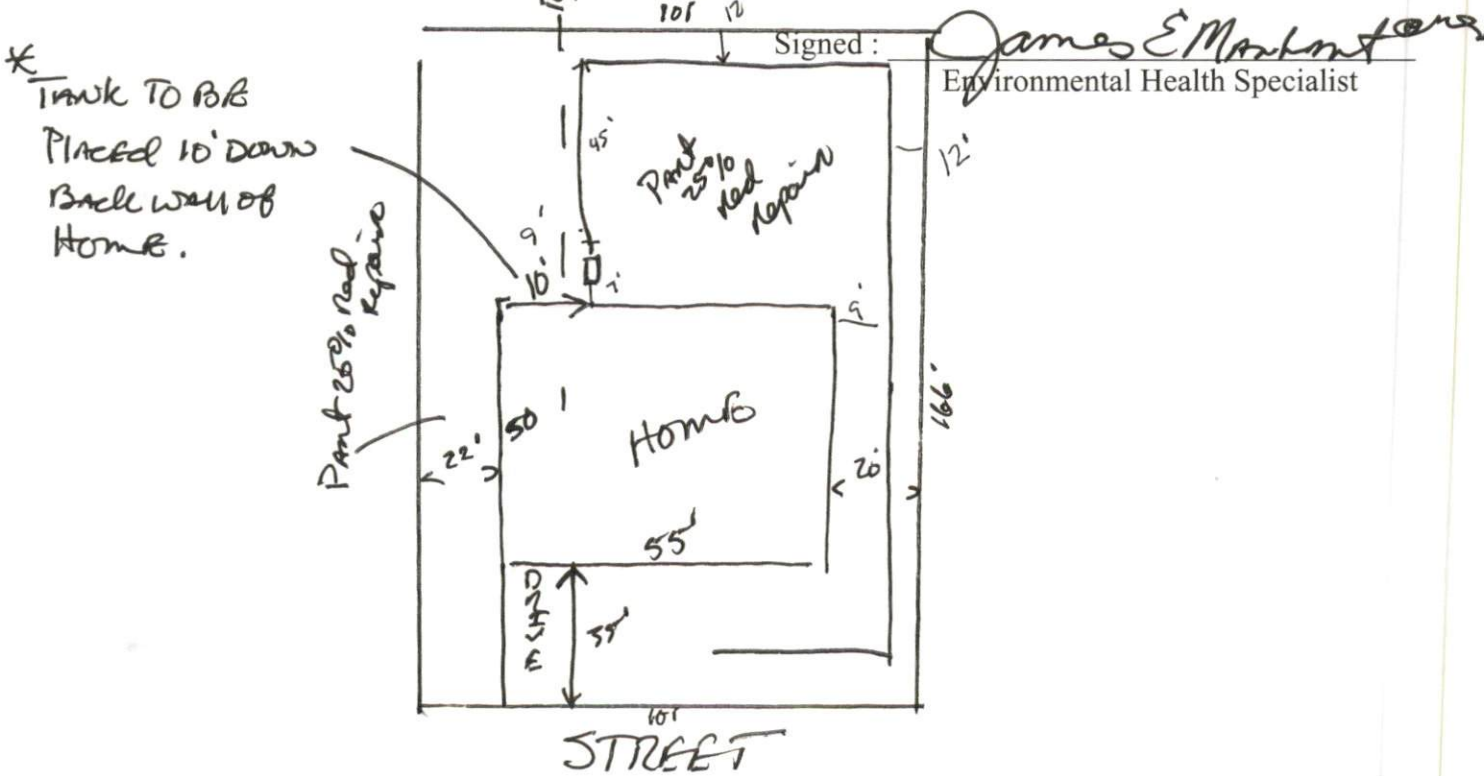

Signed: James E Markmont
 Environmental Health Specialist

HARNETT COUNTY DEPARTMENT OF PUBLIC HEALTH AUTHORIZATION TO CONSTRUCT

Authorization is hereby given to construct a wastewater system to the specifications described by Harnett County Department of Public Health, Improvement Permit # 22 888. This authorization shall be valid for a period not to exceed five (5) years from the date of issuance. *This authorization will be invalid if ownership, site plans, or intended use change.*

Raynon Builders INC
Name

919-635-2011
Telephone #

1281 Jackson King RD Willow Springs N.C. 27552
Address

1429
Property Location SR#

Chalybeate
Road Name

DEPTFORD 3
Subdivision Lot #

3BR 3606PD
Bedrooms Proposed

1389
Lot Size

TYPE OF SYSTEM

New Installation Repair Septic Tank Nitrification Lines

Conventional Other 75% Red Syst

Basement With Plumbing Without Plumbing

Water Supply: Well Public Water Supply Minimum Well Setback: _____ Ft.

Septic Tank 1000 gal Pump Chamber _____ gal

NITRIFICATION FIELD SPECIFICATIONS

Number of fields 2 # of lines per field 1 Length of lines 240 Ft.

Width of ditches 3 ft. Depth of ditches 24 inches

French Drain: Linear feet required - Depth of gravel -

No wastewater system shall be covered or placed into use by any person until an inspection by the Harnett County Health Department has determined that the system has been installed according to the conditions of the Improvement Permit and that a valid Operations Permit has been issued.

James E. M... over
Signature of Authorized Agent for Harnett County

4-21-06
Date