

**SOIL/SITE EVALUATION
 for ON-SITE WASTEWATER SYSTEM**

Owner: 06.500 14563

Applicant:

Date Evaluated: 4-19-02

Address:

Property Size: .40

Proposed Facility: Home

Design Flow (.1949): 360

Property Recorded: wnh

Location of Site: 1128

Water Supply: Public Individual Well Spring Other
 Evaluation Method: Auger Boring Pit Cut
 Type of Wastewater: Sewage Industrial Process Mixed

P R O F I L E #	.1940 Landscape Position/ Slope%	Horizon Depth (IN.)	SOIL MORPHOLOGY .1941		OTHER PROFILE FACTORS				Profile Class & LTAR
			.1941 Structure/ Texture	.1941 Consistence Mineralogy	.1942 Soil Wetness/ Color	.1943 Soil Depth (IN.)	.1956 Sapro Class	.1944 Restr Horiz	
		048	GR SL	VFR SE		48			.6
		048	GR SL	VFR SE		48			.6
		048	GR SL	VFR SE		48			.6
		048	GR SL	VFR SE		48			.6
		048	GR SL	VFR SE		48			.6

Description	Initial System	Repair System
Available Space (.1945)	✓	✓
System Type(s)	Gravel	LP
Site LTAR	.6	.3

25% - Red 577m
 1x150
 240 LF
 4x6

Other Factors (.1946): _____
 Site Classification (.1948): 11
 Evaluated By: JLF
 Others Present: SJ


COMMENTS: _____


<u>LANDSCAPE POSITIONS</u>	<u>GROUP</u>	<u>TEXTURES</u>	<u>.1955 LTAR</u>	<u>CONSISTENCE MOIST</u>	<u>WET</u>
R-RIDGE	I	S-SAND	1.2 - 0.8	VFR-VERY FRIABLE	NS-NON-STICKY
S-SHOULDER SLOPE		LS-LOAMY SAND			
L-LINEAR SLOPE	II	SL-SANDY LOAM	0.8 - 0.6	FR-FRIABLE	SS-SLIGHTLY STICKY
FS-FOOT SLOPE		L-LOAM			
N-NOSE SLOPE	III	SI-SILT-	0.6 - 0.3	FI-FIRM	S-STICKY
H-HEAD SLOPE		SIL-SILT LOAM			
CC-CONCLAVE SLOPE	IV	CL-CLAY LOAM	0.4 - 0.1	VFI-VERY FIRM	VS-VERY STICKY
CV-CONVEX SLOPE		SCL-SANDY CLAY LOAM			
T-TERRACE		SIC-SILTY CLAY		EFI-EXTREMELY FIRM	NP-NON-PLASTIC
FP-FLOOD PLAN		C-CLAY			SP-SLIGHTLY STICKY
		SC-SANDY CLAY			P-PLASTIC
					VP-VERY PLASTIC

STRUCTURE
 SG-SINGLE GRAIN
 M-MASSIVE
 CR-CRUMB
 GR-GRANULAR
 SBK-SUBANGULAR BLOCKY
 ABK-ANGULAR BLOCKY
 PL-PLATY
 PR-PRISMATIC

MINERALOGY
 SLIGHTLY EXPANSIVE
 EXPANSIVE

Show profile locations and other site features (dimensions, reference or benchmark, and North).

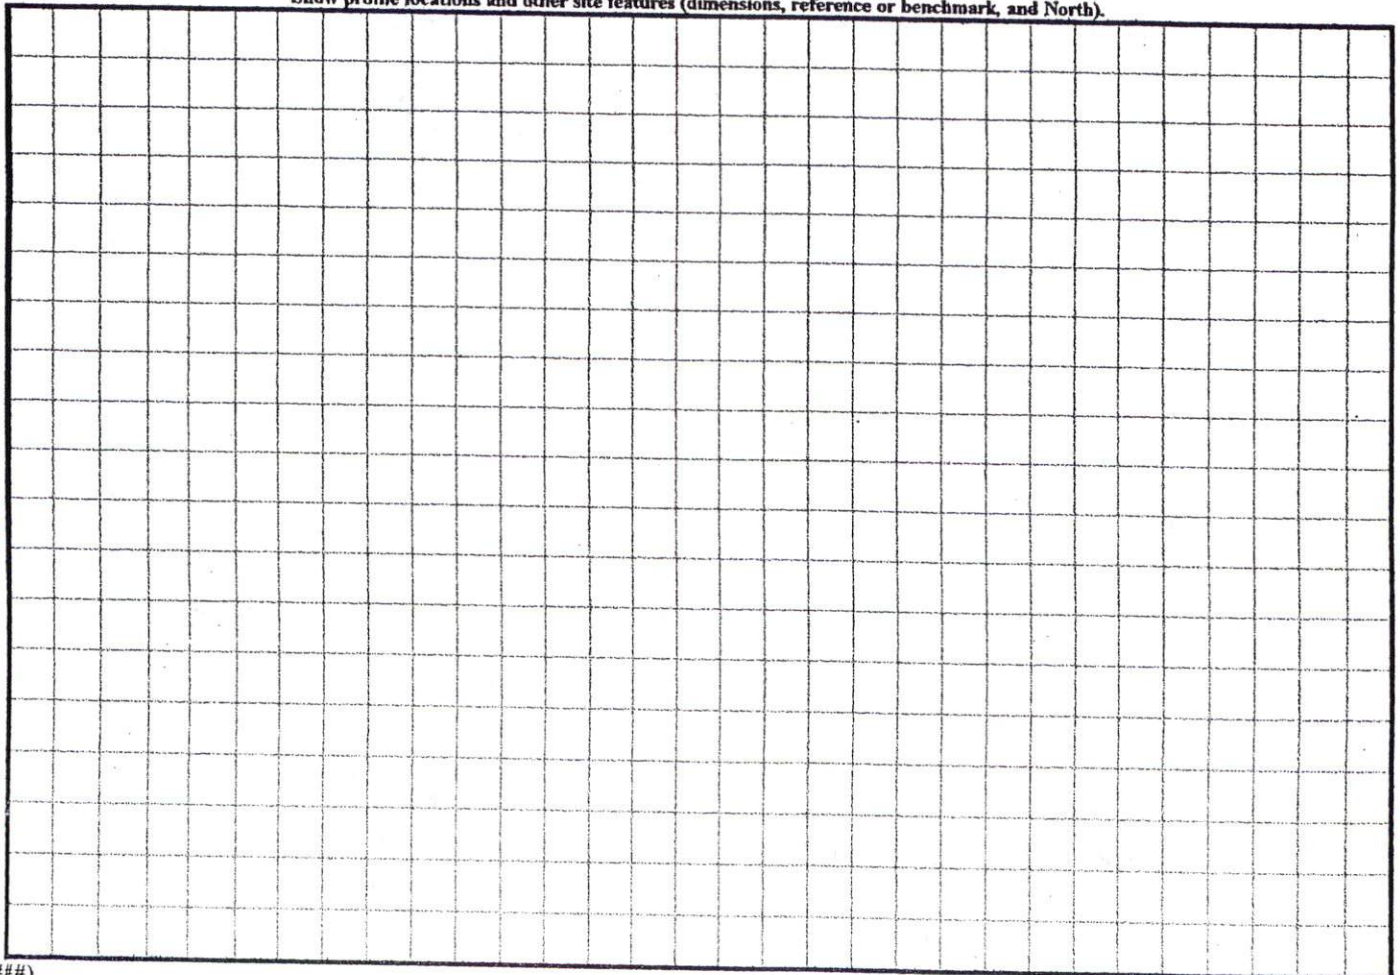

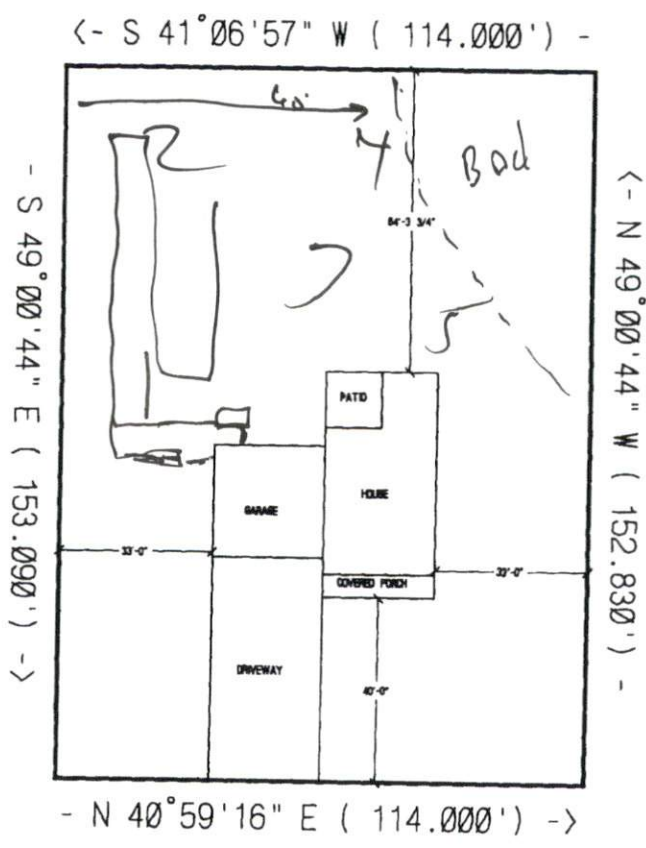

YORKSHIRE DRIVE

SEE PLAN APPROVAL
 DISTRICT ~~RASOR~~ USE SFD
 SMS 3
 4/12/00 A. Druggins

**SILVERADO HOMES
 THE LAKELAND WITH SUNROOM
 LOT #74 YORKSHIRE PLANTATION
 SCALE: 1"=40'**

Permit Copy