

PERMIT # 23224

Operation Permit

New Installation Septic Tank Repair Nitrification Line Expansion

PROPERTY LOCATION: 1125

Name: (owner) CAVIER SUBDIVISION Forest Oak LOT # 57

System Installer: D.C. Carter Registration # _____


Basement with plumbing: Garage Number of Bedrooms _____

Type of Water Supply: Community Public Well Distance from well _____ feet

System Type: Pump to Infiltrator Quik 4026 Types V and VI Systems expire in 5 years.

(In accordance with Table V a) Owner must contact Health Department 6 months prior to expiration for permit renewal.

This system has been installed in compliance with applicable North Carolina General Statutes, Rules for Sewage Treatment and Disposal, and all conditions of the Improvement Permit and Construction Authorization.

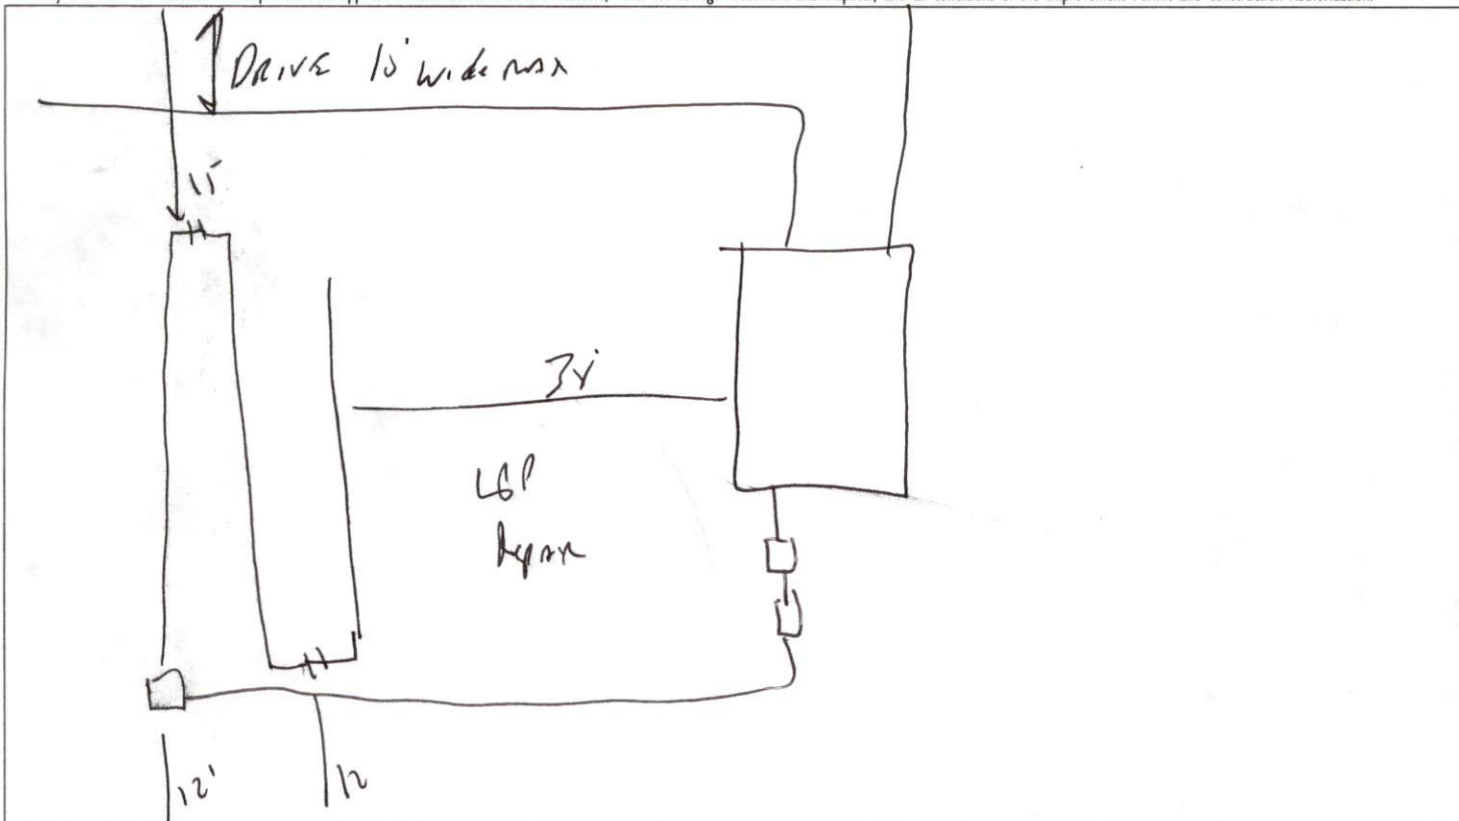

PERMIT CONDITIONS:

- I. Performance: System shall perform in accordance with Rule .1961.
- II. Monitoring: As required by Rule .1961.
- III. Maintenance: As required by Rule .1961. Other: _____
Subsurface system operator required? Yes No
If yes, see attached sheet for additional operation conditions, maintenance and reporting.
- IV. Operation: _____
- V. Other: _____

Following are the specifications for the sewage disposal system on the above captioned property.

Type of system: Conventional Other Quik 4 EQ 36 chamber Size of tank: Septic Tank: 1000 gallons Pump Tank: 1000 gallons
Subsurface No. of 1 exact length 300 feet width of 3 depth of 12
Drainage Field ditches _____ of each ditch 300 feet ditches _____ feet ditches _____ inches
French Drain Required: _____ Linear feet

Authorized State Agent [Signature] Date 04-12-07