

**SOIL/SITE EVALUATION  
 for ON-SITE WASTEWATER SYSTEM**

Owner:

Applicant:

Date Evaluated: 5/10/00

Address:

Property Size:

Proposed Facility:

Design Flow (.1949):

Property Recorded:

Location of Site:

Water Supply:  Public  Individual  Well  Spring  Other  
 Evaluation Method:  Auger Boring  Pit  Cut  
 Type of Wastewater:  Sewage  Industrial Process  Mixed

P R O F I L E #	.1940 Landscape Position/ Slope%	Horizon Depth (IN.)	SOIL MORPHOLOGY .1941		OTHER PROFILE FACTORS				Profile Class & LTAR
			.1941 Structure/ Texture	.1941 Consistence Mineralogy	.1942 Soil Wetness/ Color	.1943 Soil Depth (IN.)	.1956 Sapro Class	.1944 Restr Horiz	
U 490		0-26	G/SL	VF-NSNP					PS.4
		26-38	SBK/SCI	F-SSSP	10YR 5/2 2.5"				
		0-26	G/SL	VF-NSNP					PS.3
		24-35	SBK/SCI	F-SSSP					
		0-19	G/L/S	VF-NSNP					PS/PS.3
		19-31	SBK/SCI	F-SSSP	10YR 8/7 2.7"				
		0-32	G/SL	VF-NSNP					PS.4
		32+	SBK/SCI	F-SSSP					
		0-22	G/SL	VF-NSNP					PS.4
		22-38	SBK/SCI	F-SSSP	10YR 8/1 1.35"				
		0-25	G/SL	VF-NSNP					PS.3
		25-36	SBK/SCI	F-SSSP					

Description	Initial System	Repair System
Available Space (.1945)	/	/
System Type(s)	2590	2590
Site LTAR	.3	.3

Other Factors (.1946): \_\_\_\_\_  
 Site Classification (.1948): PS  
 Evaluated By: BA  
 Others Present:


COMMENTS: \_\_\_\_\_  
 \_\_\_\_\_  
 \_\_\_\_\_

LANDSCAPE POSITIONS	GROUP	TEXTURES	.1955 LTAR	CONSISTENCE MOIST	WET
R-RIDGE	I	S-SAND	1.2 - 0.8	VFR-VERY FRIABLE FR-FRIABLE FI-FIRM VFI-VERY FIRM EFI-EXTREMELY FIRM	NS-NON-STICKY SS-SLIGHTLY STICKY S-STICKY VS-VERY STICKY NP-NON-PLASTIC SP-SLIGHTLY STICKY P-PLASTIC VP-VERY PLASTIC
S-SHOULDER SLOPE		LS-LOAMY SAND			
L-LINEAR SLOPE	II	SL-SANDY LOAM	0.8 - 0.6		
FS-FOOT SLOPE		L-LOAM			
N-NOSE SLOPE	III	SI-SILT-	0.6 - 0.3		
H-HEAD SLOPE		SIL-SILT LOAM			
CC-CONCLAVE SLOPE		CL-CLAY LOAM			
CV-CONVEX SLOPE		SCL-SANDY CLAY LOAM			
T-TERRACE	IV	SIC-SILTY CLAY	0.4 - 0.1		
FP-FLOOD PLAN		C-CLAY			
		SC-SANDY CLAY			

STRUCTURE  
 SG-SINGLE GRAIN  
 M-MASSIVE  
 CR-CRUMB  
 GR-GRANULAR  
 SBK-SUBANGULAR BLOCKY  
 ABK-ANGULAR BLOCKY  
 PL-PLATY  
 PR-PRISMATIC

MINERALOGY  
 SLIGHTLY EXPANSIVE  
 EXPANSIVE

Show profile locations and other site features (dimensions, reference or benchmark, and North).

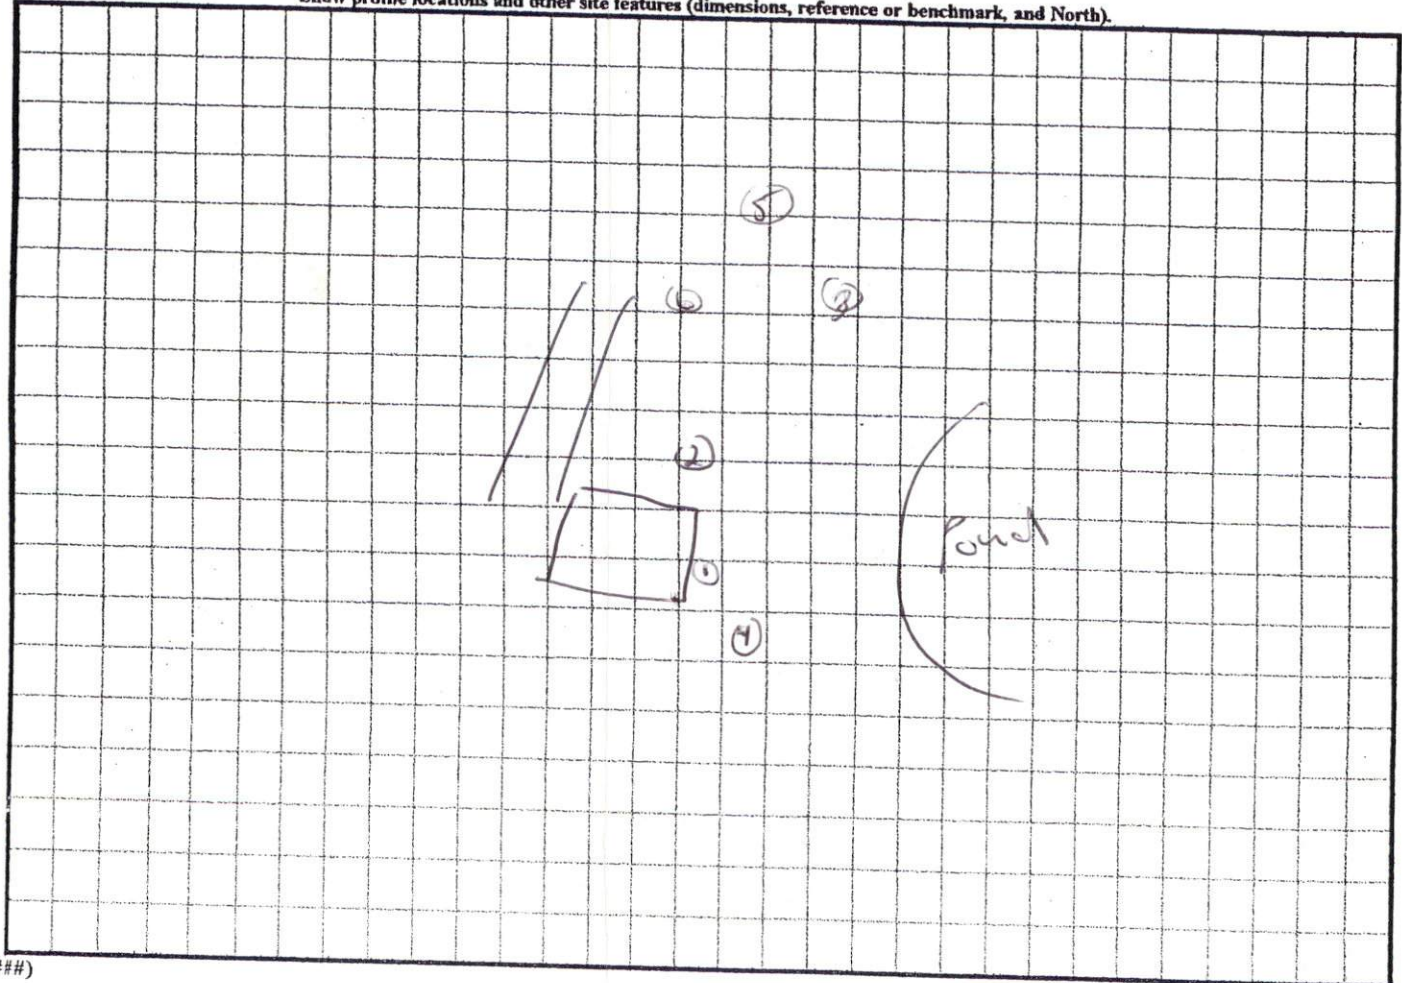

original

Gerald T. Howell  
Deed Book 374, Page 072  
Will Book 001E, Page 00

REAR CORNER +/- 50' FROM  
SIDE OF PROPERTY LINE

10' MIN. SIDE SETBACK LINE

25' MIN. REAR SETBACK LINE

REAR CORNER +/- 50' FROM  
BACK OF PROPERTY LINE

Date \_\_\_\_\_  
Zoning Administrator  
Mary L. Rollins  
Deed Book 2002, Page 458

SITE PLAN APPROVAL  
DISTRICT R330 USE SFD  
#BEDROOMS 3

HARNETT Co. MAP #  
2006-322

SITE PLAN FOR:  
RONNIE D. JONES &  
BELINDA H. JONES

5.182 Ac. Map #2003-457  
+ 0.136 Ac. Rezoned  
+ 0.208 Ac. Easement  
5.524 Ac. Total

FRONT CORNER +/- 550'  
FROM PROPERTY LINE

Old Lines

4


Arren Gill Jones &  
Gerry Lynn Jones  
Deed Book 1029 Page 497  
Will Book 037 Page 950


Lenwood C. Howell  
Deed Book 374, Page 004  
Larry Rollins  
Deed Book 024, Page 40

Date 8.06  
Order of Agent



Magnetic North  
Deed Book 839, Page 957

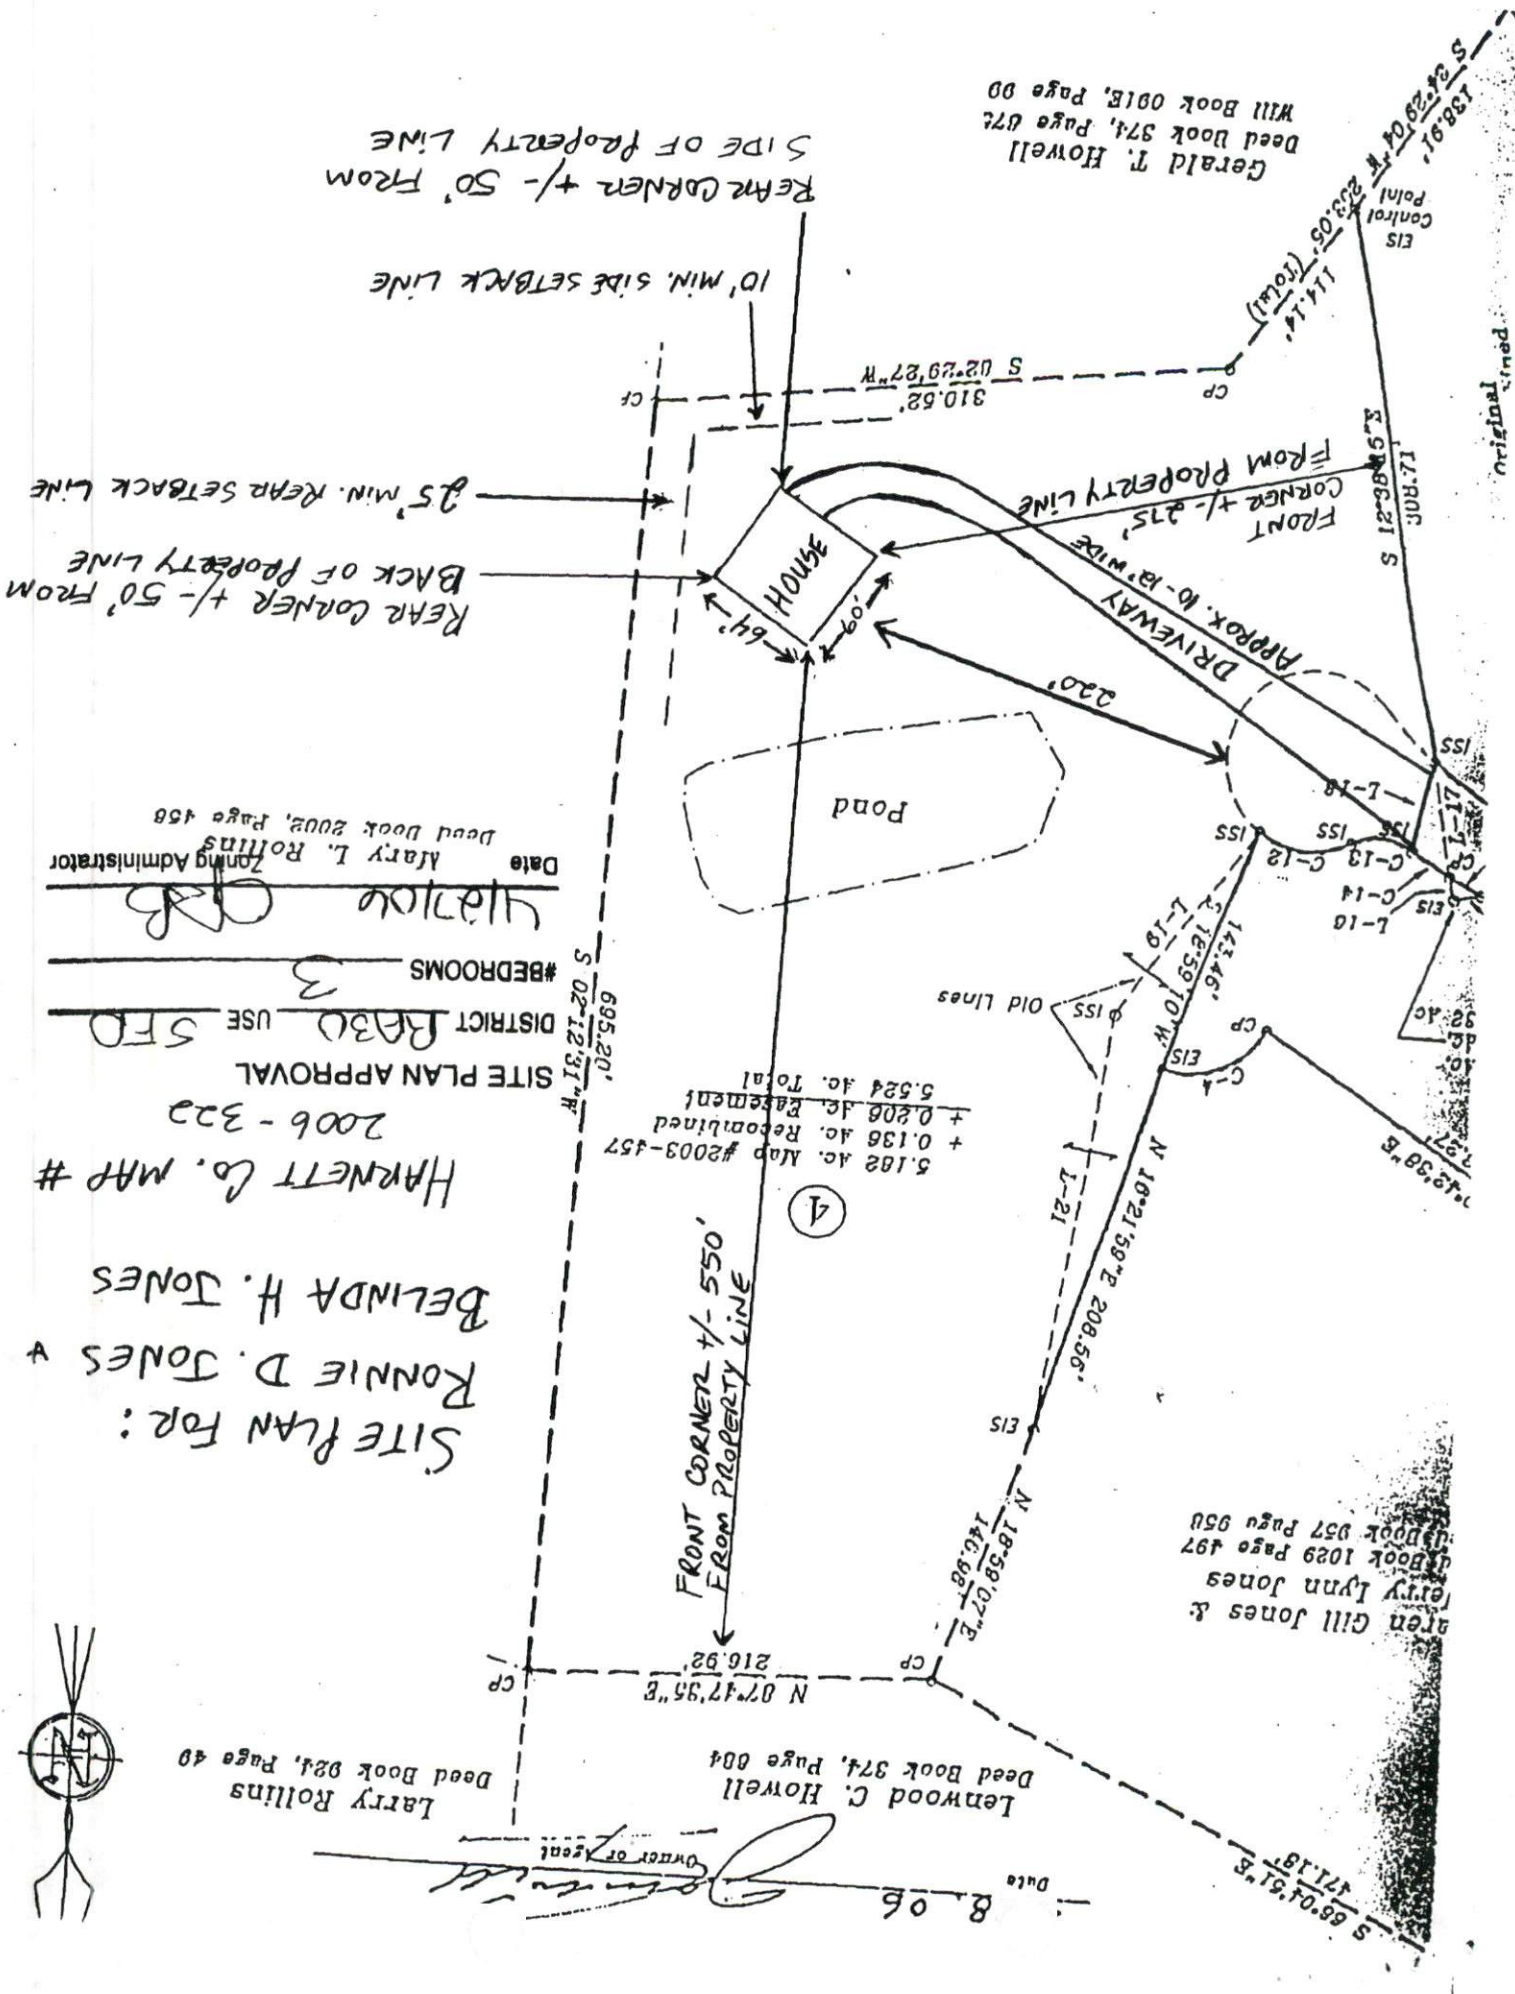

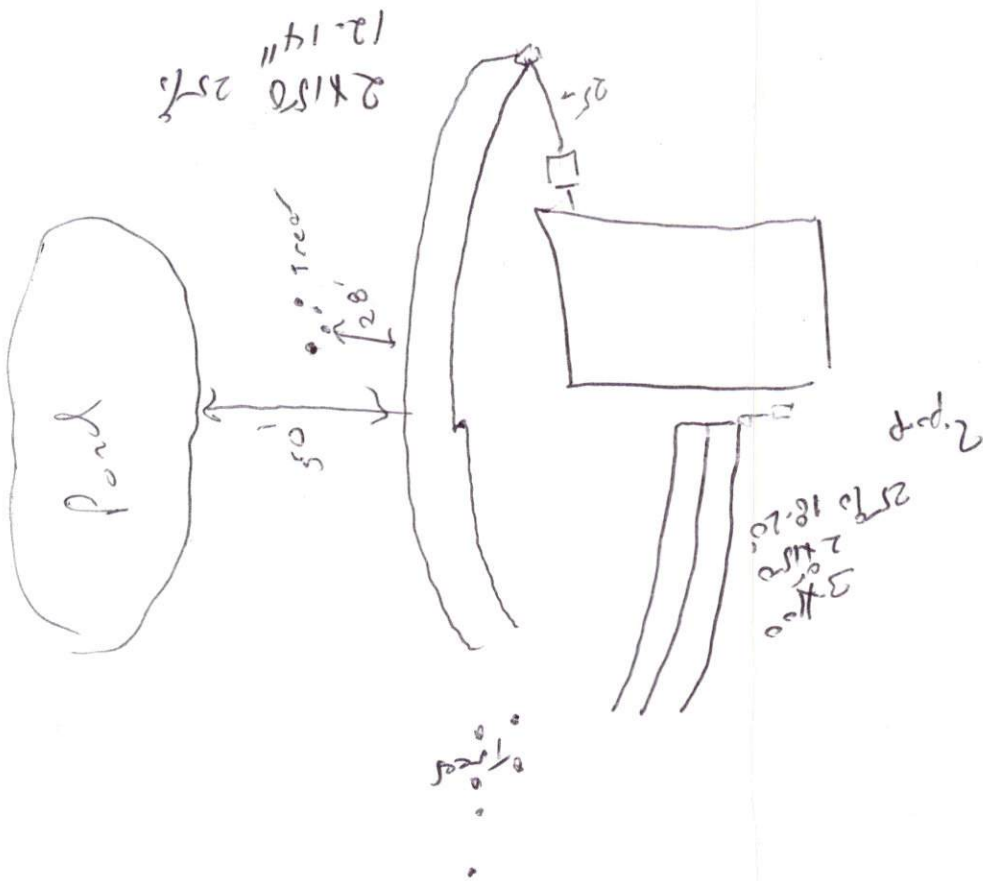

2x150 25'  
12-14"

2 pop  
3 trees  
2 trees  
25 to 18-20'

trees