

HTE# 06-5-14830

# Harnett County Department of Public Health 18885

PERMIT # 14315

## Operation Permit

New Installation  Septic Tank  Repair  Nitrification Line  Expansion

PROPERTY LOCATION: SR 1574 KIRK ADAMS

Name: (owner) Robert L HIME SUBDIVISION JOELANGELY LOT # 4

System Installer: TOP R RAVENHILL Anyir Svinger Registration # \_\_\_\_\_

Basement with plumbing:  Garage  Number of Bedrooms 4


Type of Water Supply:  Community  Public  Well Distance from well 58 feet

System Type: 25% REDUCTION System - Type 5 G Types V and VI Systems expire in 5 years.

(In accordance with Table V a)

Owner must contact Health Department 6 months prior to expiration for permit renewal.

This system has been installed in compliance with applicable North Carolina General Statutes, Rules for Sewage Treatment and Disposal, and all conditions of the Improvement Permit and Construction Authorization.

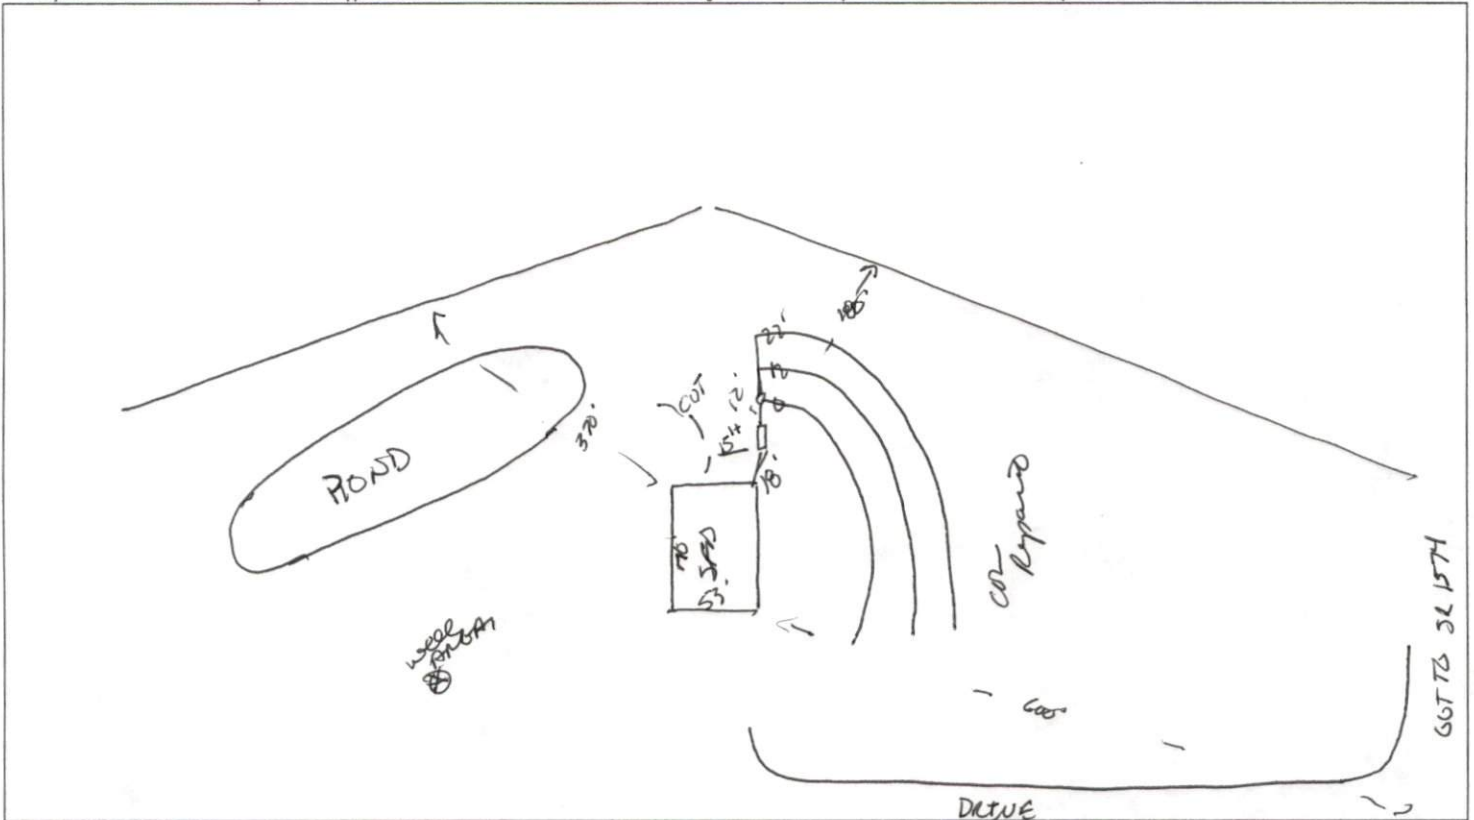

### PERMIT CONDITIONS:

- I. Performance: System shall perform in accordance with Rule .1961.
- II. Monitoring: As required by Rule .1961.
- III. Maintenance: As required by Rule .1961. Other: \_\_\_\_\_  
Subsurface system operator required? Yes  No   
If yes, see attached sheet for additional operation conditions, maintenance and reporting.
- IV. Operation: \_\_\_\_\_
- V. Other: \_\_\_\_\_

Following are the specifications for the sewage disposal system on the above captioned property.

Type of system:  Conventional  Other 25% REP System Size of tank: Septic Tank: 1200 gallons Pump Tank: \_\_\_\_\_ gallons  
 Subsurface No. of exact length width of depth of  
 Drainage Field ditches 3 of each ditch 160 feet ditches 3 feet ditches 24"-32" inches  
 French Drain Required: \_\_\_\_\_ Linear feet

Authorized State Agent James E. Monahan Date 11-14-66