

HTE# 06-50015082R

Isett County Department of Pub Health 18935

PERMIT # 21789

Operation Permit

New Installation Septic Tank Repair Nitrification Line Expansion

Name: (owner) Weaver Dev. PROPERTY LOCATION: 1141
SUBDIVISION The Summit LOT # 48

System Installer: Mike Simpson Registration # _____

Basement with plumbing: Garage Number of Bedrooms 4


Type of Water Supply: Community Public Well Distance from well 50 feet

System Type: Inf. Trench Quicks 4 III 8 Types V and VI Systems expire in 5 years.

(In accordance with Table V a)

Owner must contact Health Department 6 months prior to expiration for permit renewal.

This system has been installed in compliance with applicable North Carolina General Statutes, Rules for Sewage Treatment and Disposal, and all conditions of the Improvement Permit and Construction Authorization.

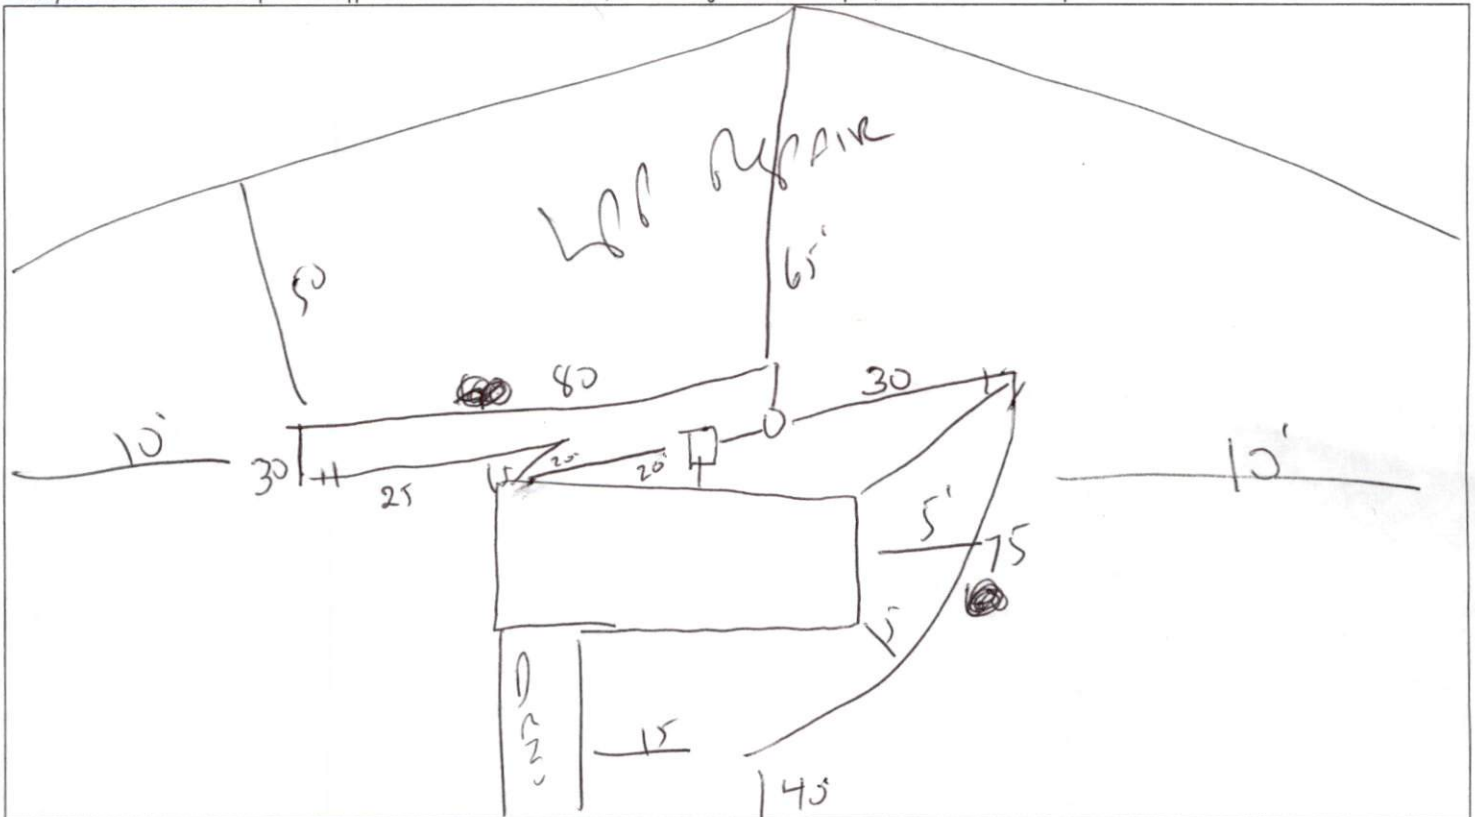

PERMIT CONDITIONS:

- I. Performance: System shall perform in accordance with Rule .1961.
- II. Monitoring: As required by Rule .1961.
- III. Maintenance: As required by Rule .1961. Other: _____
Subsurface system operator required? Yes No
If yes, see attached sheet for additional operation conditions, maintenance and reporting.
- IV. Operation: _____
- V. Other: _____

Following are the specifications for the sewage disposal system on the above captioned property.

Type of system: Conventional Other Inf. Trench Quicks 4 Size of tank: Septic Tank: 1000 gallons Pump Tank: _____ gallons
 Subsurface No. of exact length width of depth of
 Drainage Field ditches 2 of each ditch 105 feet ditches 3 feet ditches 182 1/2 inches
 French Drain Required: _____ Linear feet

Authorized State Agent [Signature] Date 12-14-06