

SOUTHEASTERN SOIL & ENVIRONMENTAL ASSOC., INC.

PROPOSED SUBSURFACE WASTE DISPOSAL SYSTEM DETAIL SHEET

SUBDIVISION Laurel Valley LOT VALLEY 47

INITIAL SYSTEM pump to 25% reducer REPAIR SYSTEM Drip (no PRETREAT)

BENCHMARK ELEV. 100.0 LOCATION Front corner 46/47

TYPE OF DISTRIBUTION pump to d-box

proposed UTA = 0.39 gal/ft²

LINE	ELEVATION	LENGTH	FLAG COLOR
1	99.58	40'	B
2	98.58	60'	W
3	97.67	87'	O
4	96.67	100'	B
5(A)	96.00	13'	W
		<u>200'</u>	
5(B)	96.00	107'	W
6(A)	95.17	100'	O
7	94.92	93'	B
		<u>200'</u>	

Initial
or

Initial


CAN USE EITHER FOR INITIAL

BEST LINES 5B, 6 + 7 for Initial

BY M EAKER DATE 09/06

FLAG COLOR: Y = YELLOW R = RED W = WHITE B = BLUE O = ORANGE P = PINK

* MOVE WATER METER

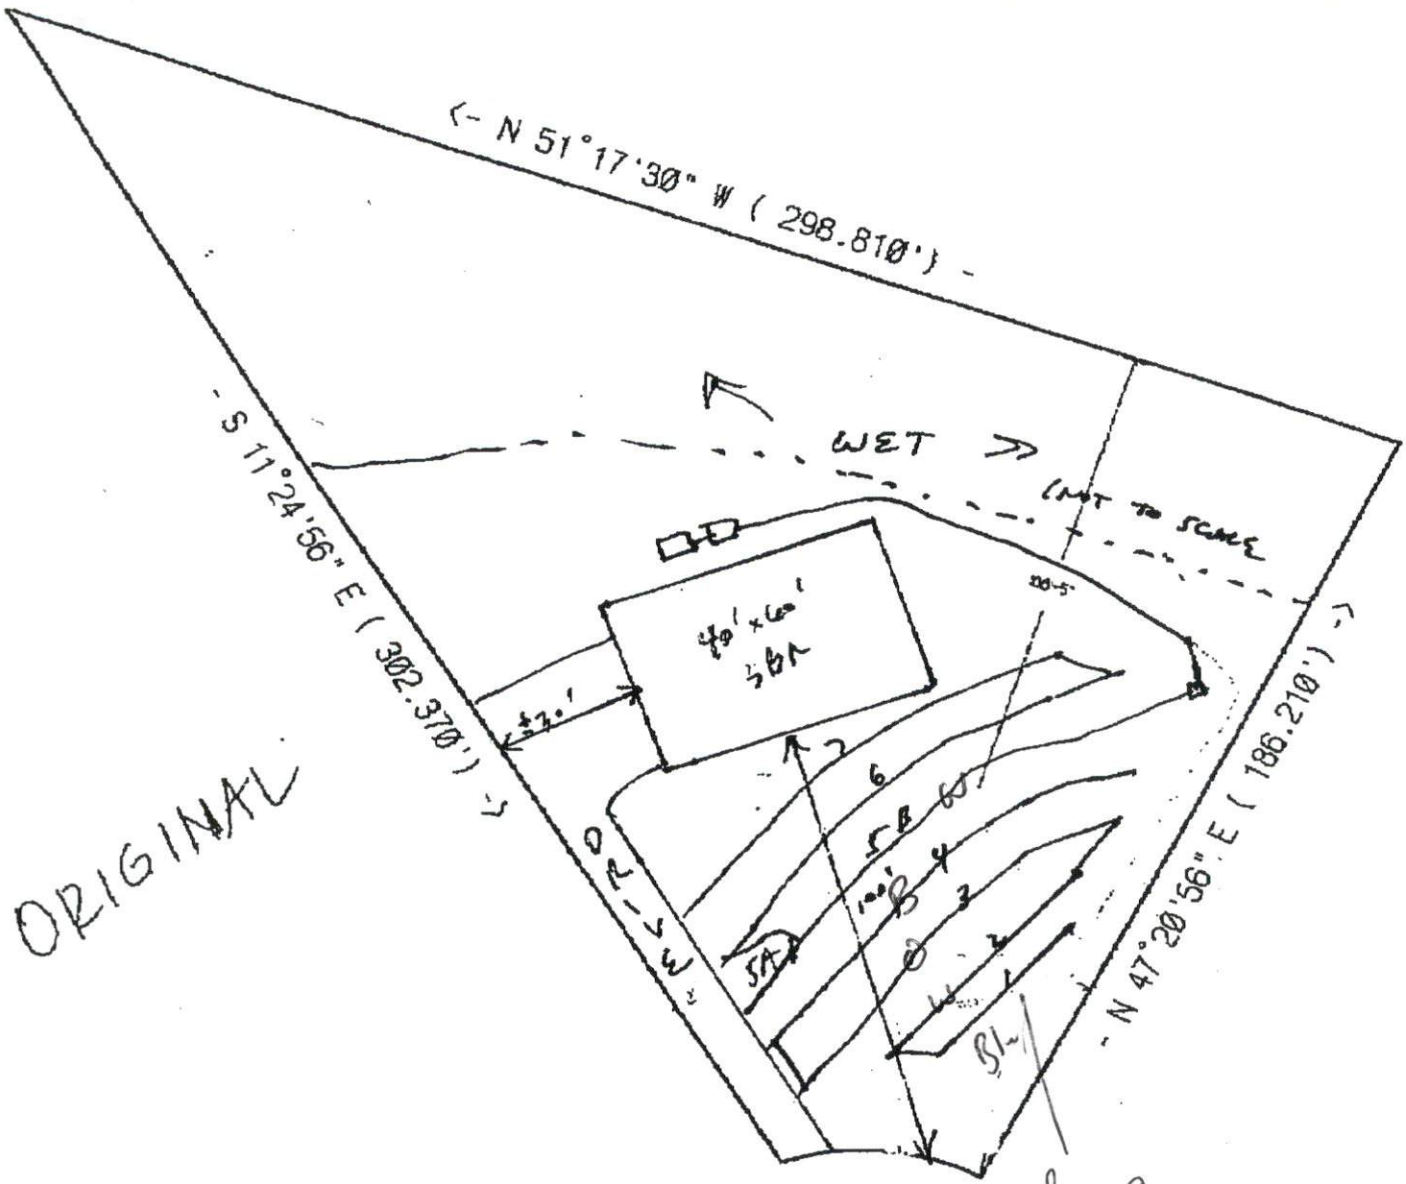

ORIGINAL

AL=41'-1 3/4"
 R=50'-0"
 Δ=47.1506

SAPPHIRE DRIVE

JASON PRICE CONST. INC.
THE CUMBERLAND
LOT #47 LAUREL VALLEY
SCALE: 1"=40'