

HTE# 06-5-15190

Harris County Department of Public Health 18792

PERMIT # 23163

Operation Permit

New Installation Septic Tank Repair Nitrification Line Expansion

PROPERTY LOCATION: BYRD POND RD (SR 2026)

Name: (owner) RBC HOMES INC SUBDIVISION BYRD POND ESTATES LOT # 8

System Installer: GERALD TEMPLE Registration # _____

Basement with plumbing: Garage Number of Bedrooms 3


Type of Water Supply: Community Public Well Distance from well 100 feet

System Type: IIIg Types V and VI Systems expire in 5 years.

(In accordance with Table V a)

Owner must contact Health Department 6 months prior to expiration for permit renewal.

This system has been installed in compliance with applicable North Carolina General Statutes, Rules for Sewage Treatment and Disposal, and all conditions of the Improvement Permit and Construction Authorization.

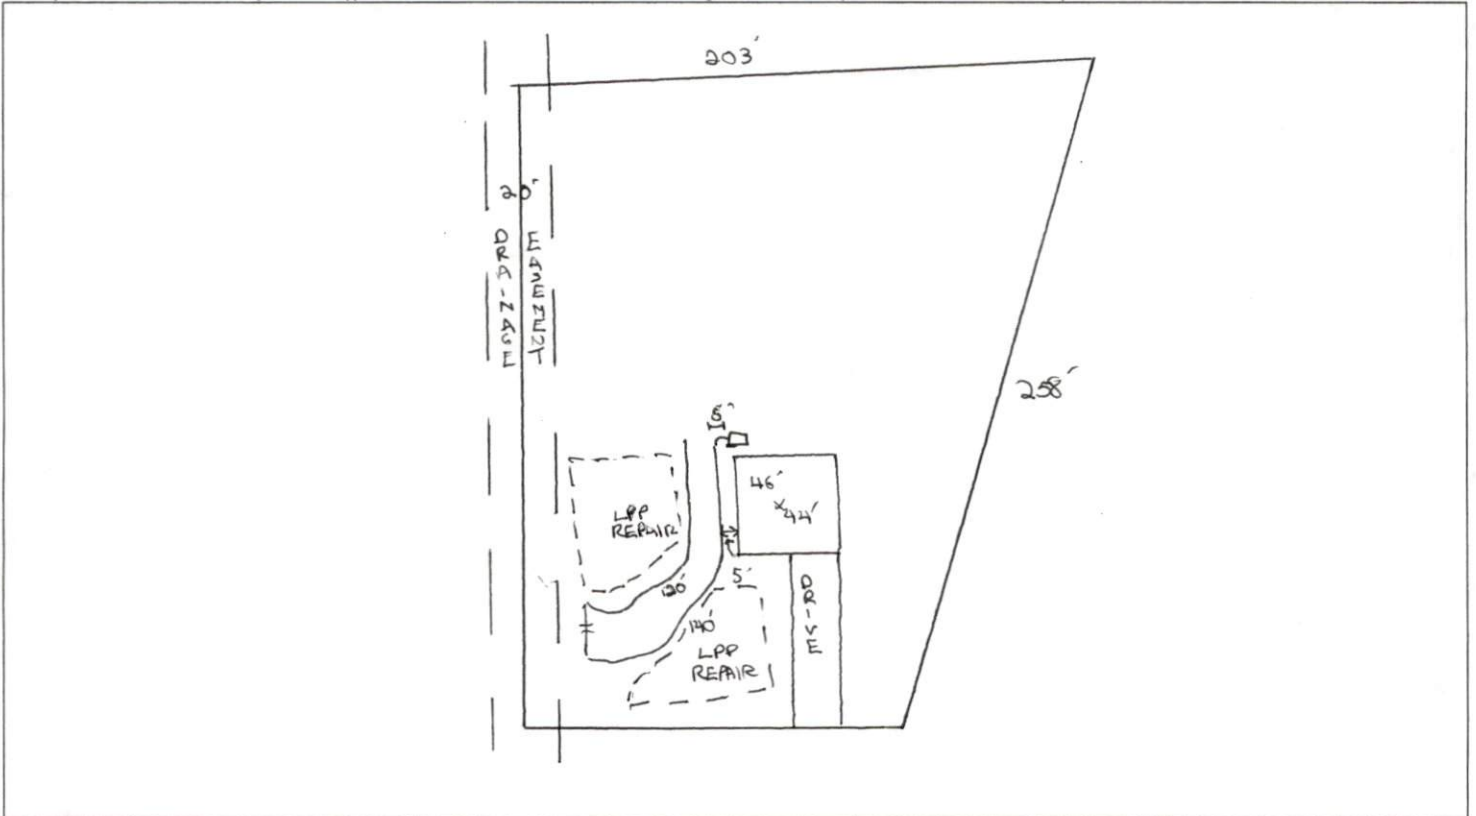

PERMIT CONDITIONS:

- I. Performance: System shall perform in accordance with Rule .1961.
- II. Monitoring: As required by Rule .1961.
- III. Maintenance: As required by Rule .1961. Other: _____
Subsurface system operator required? Yes No
If yes, see attached sheet for additional operation conditions, maintenance and reporting.
- IV. Operation: _____
- V. Other: DO NOT DRIVE OR PARK ON DRAINFIELD

Following are the specifications for the sewage disposal system on the above captioned property.

Type of system: Conventional Other POLYSTYRENE AGG. TRENCH Size of tank: Septic Tank: 1000 gallons Pump Tank: _____ gallons

Subsurface No. of exact length width of depth of
Drainage Field ditches 1 of each ditch 260 feet ditches 3 feet ditches 14-16 inches

French Drain Required: _____ Linear feet

Authorized State Agent [Signature] RS Date 11/6/06