

HTE 06 50015 228

IMPROVEMENT PERMIT

21791

Be it ordained by the Harnett County Board of Health as follows: Section III, Item B. "No Person shall begin construction of any building at which a septic tank system is to be used for disposal of sewage without first obtaining a written permit from the Harnett County Health Department."

Name: (owner) CWW Contractors
Property Location: SR# 2028

New Installation Septic Tank
 Repairs Nitrification Line

Subdivision Pear meadow Lot # 27

Tax ID # _____ Quadrant # _____

Number of Bedrooms Proposed: 3 (360 gpd) Lot Size: .35 ac

Basement with Plumbing: Garage:

Water Supply: Well Public Community

Distance From Well: 100 ft.

Following is the minimum specifications for sewage disposal system on above captioned property. Subject to final approval.

Type of system: Conventional Other 25% Reduction

Size of tank: Septic Tank: 1000 gallons Pump Tank: _____ gallons


Subsurface Drainage Field: No. of ditches 4 exact length of each ditch 55 ft. width of ditches 3 ft. depth of ditches 25-18 in.

French Drain Required: _____ Linear feet

Date: 7-11-06

This permit is subject to revocation if site plans or intended use change.

Signed: Jamie Worthington RS
Environmental Health Specialist

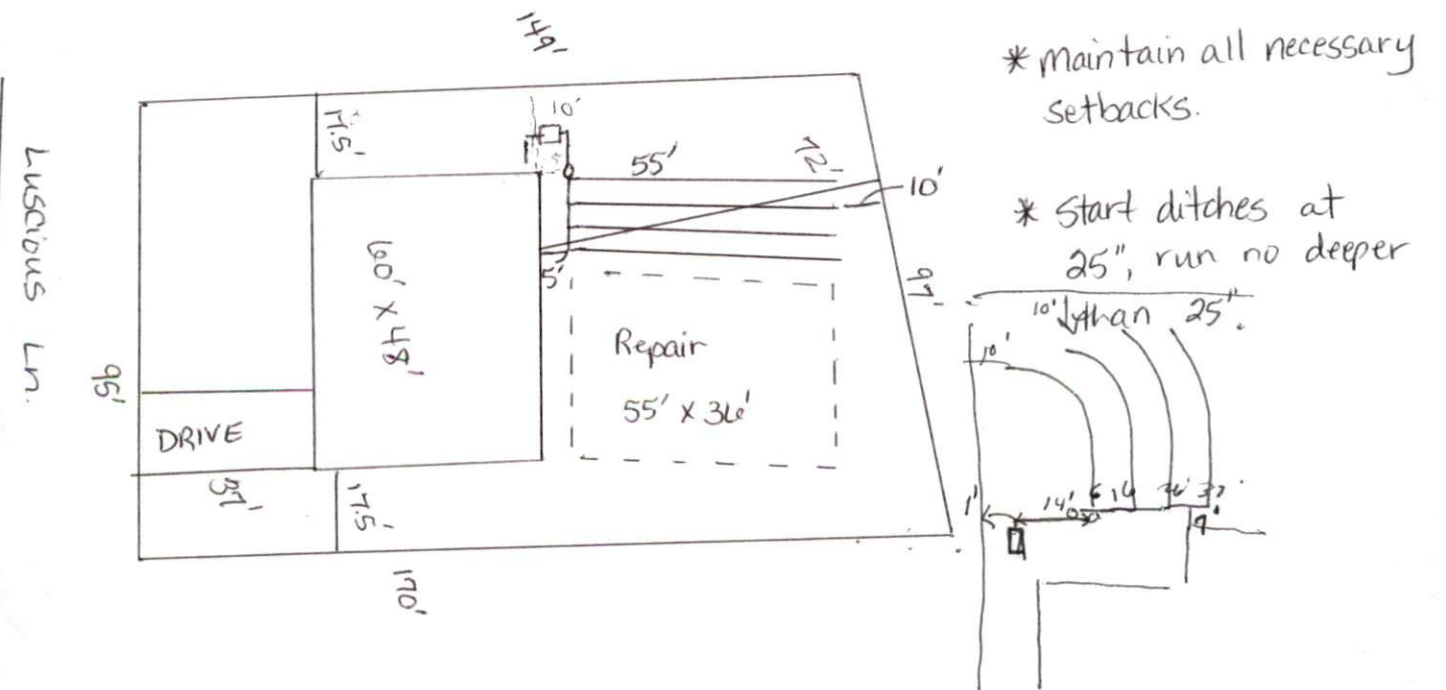

HARNETT COUNTY DEPARTMENT OF PUBLIC HEALTH
AUTHORIZATION TO CONSTRUCT

Authorization is hereby given to construct a wastewater system to the specifications described by Harnett County Department of Public Health, Improvement Permit # 21791. This authorization shall be valid for a period not to exceed five (5) years from the date of issuance. ***This authorization will be invalid if ownership, site plans, or intended use change.***

CWW Contractors Name 919 796-9284 Telephone #

172 Windmere Dr. Angier NC 27501 Address

2028 Property Location SR# Harnett Central Rd Road Name

Pear meadow Subdivision 27 Lot # 3 (300 gpd) # Bedrooms Proposed .35 ac. Lot Size

TYPE OF SYSTEM

New Installation Repair Septic Tank Nitrification Lines
 Conventional Other 25% Reduction
 Basement With Plumbing Without Plumbing
Water Supply: Well Public Water Supply Minimum Well Setback: 100 Ft.
Septic Tank 1000 gal Pump Chamber _____ gal

NITRIFICATION FIELD SPECIFICATIONS

Number of fields 1 # of lines per field 4 Length of lines 55 Ft.
Width of ditches 3 ft. Depth of ditches 25-18 inches
French Drain: Linear feet required _____ Depth of gravel _____

No wastewater system shall be covered or placed into use by any person until an inspection by the Harnett County Health Department has determined that the system has been installed according to the conditions of the Improvement Permit and that a valid Operations Permit has been issued.

Jamie Worlington RS Signature of Authorized Agent for Harnett County 7-11-06 Date