

SOIL/SITE EVALUATION for ON-SITE WASTEWATER SYSTEM

Owner:

Applicant:

Address:

Date Evaluated:

Proposed Facility:

Design Flow (.1949):

Property Size:

Location of Site:

Property Recorded:

Water Supply:

☐ Public ☐ Individual

[] Well

[] Spring

☐ Other

Evaluation Method:

☐ Auger Boring

[] Pit

☐ Cut

Type of Wastewater:

☐ Sewage

☐ Industrial Process

☐ Mixed[illegible]

Description	Initial System	Repair System
Available Space (.1945)		
System Type(s)	25010	25010
Site LTAR	1. 214	1. 3

Other Factors (.1946): _____

Site Classification (.1948):

Evaluated By: 

Others Present:

COMMENTS: _____


LANDSCAPE POSITIONS	GROUP	TEXTURES	.1955 LTAR	CONSISTENCE MOIST	WET
R-RIDGE	I	S-SAND	1.2 - 0.8	VFR-VERY FRIABLE	NS-NON-STICKY
S-SHOULDER SLOPE		LS-LOAMY SAND			SS-SLIGHTLY STICKY
L-LINEAR SLOPE	II	SL-SANDY LOAM	0.8 - 0.6	FR-FRIABLE	S-STICKY
FS-FOOT SLOPE		L-LOAM		FI-FIRM	VS-VERY STICKY
N-NOSE SLOPE	III	SI-SILT- SIL-SILT LOAM CL-CLAY LOAM SCL-SANDY CLAY LOAM SICL-SILTY CLAY LOAM	0.6 - 0.3	VFI-VERY FIRM	NP-NON-PLASTIC
H-HEAD SLOPE				EFI-EXTREMELY FIRM	SP-SLIGHTLY STICKY
CC-CONCLAVE SLOPE					P-PLASTIC
CV-CONVEX SLOPE					VP-VERY PLASTIC
T-TERRACE					
FP-FLOOD PLAN	IV	SIC-SILTY CLAY C-CLAY SC-SANDY CLAY	0.4 - 0.1		


STRUCTURE
SG-SINGLE GRAIN
M-MASSIVE
CR-CRUMB
GR-GRANULAR
SBK-SUBANGULAR BLOCKY
ABK-ANGULAR BLOCKY
PL-PLATY
PR-PRISMATIC

MINERALOGY
SLIGHTLY EXPANSIVE

EXPANSIVE

Show profile locations and other site features (dimensions, reference or benchmark, and North).

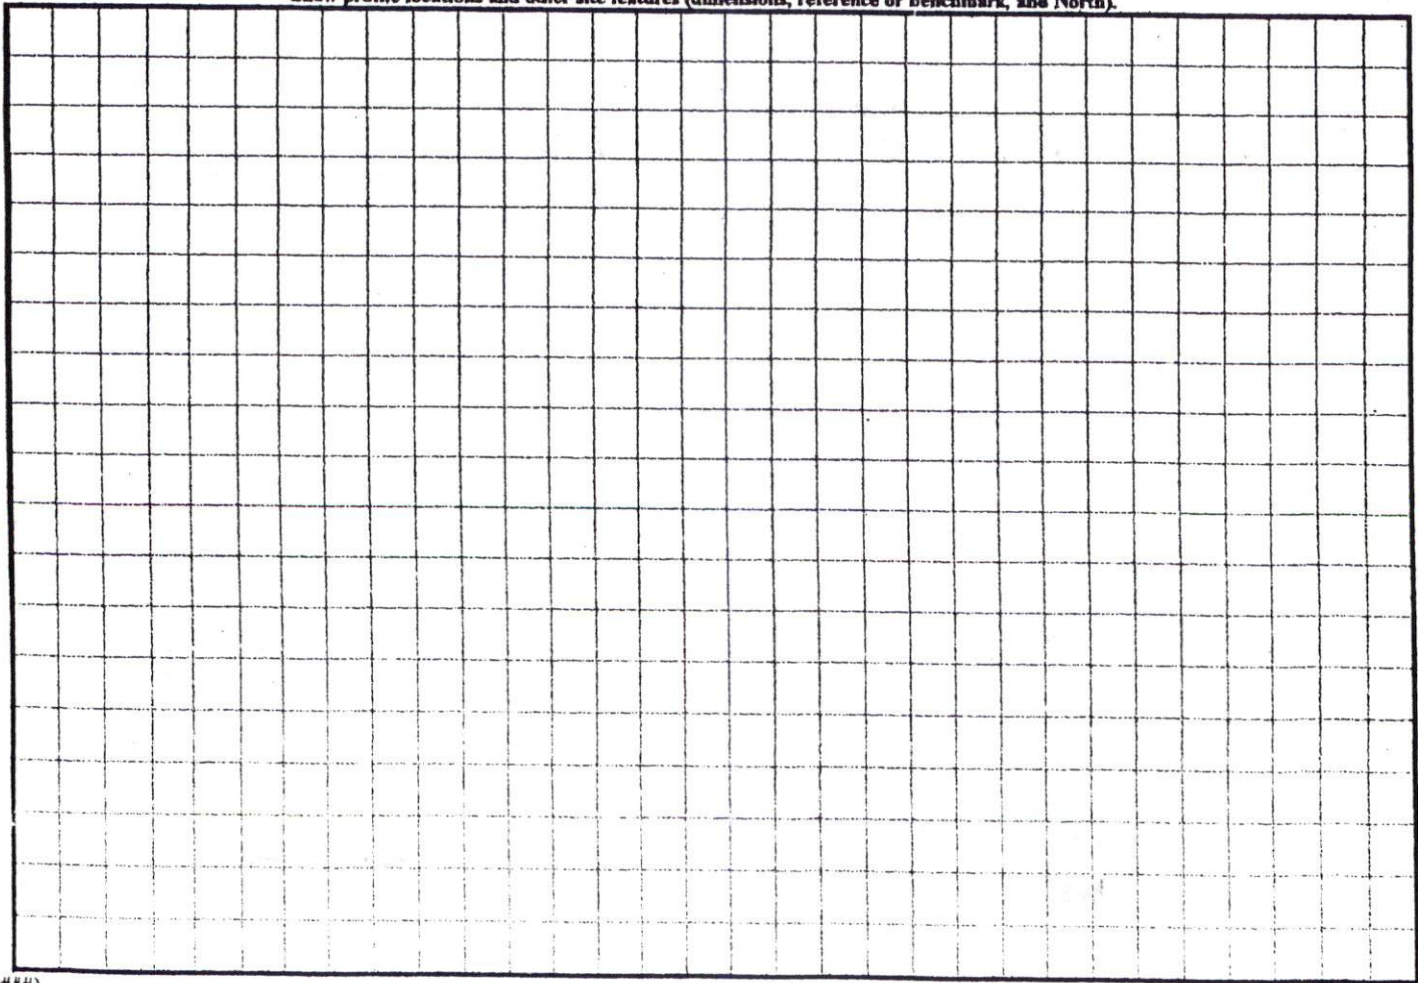

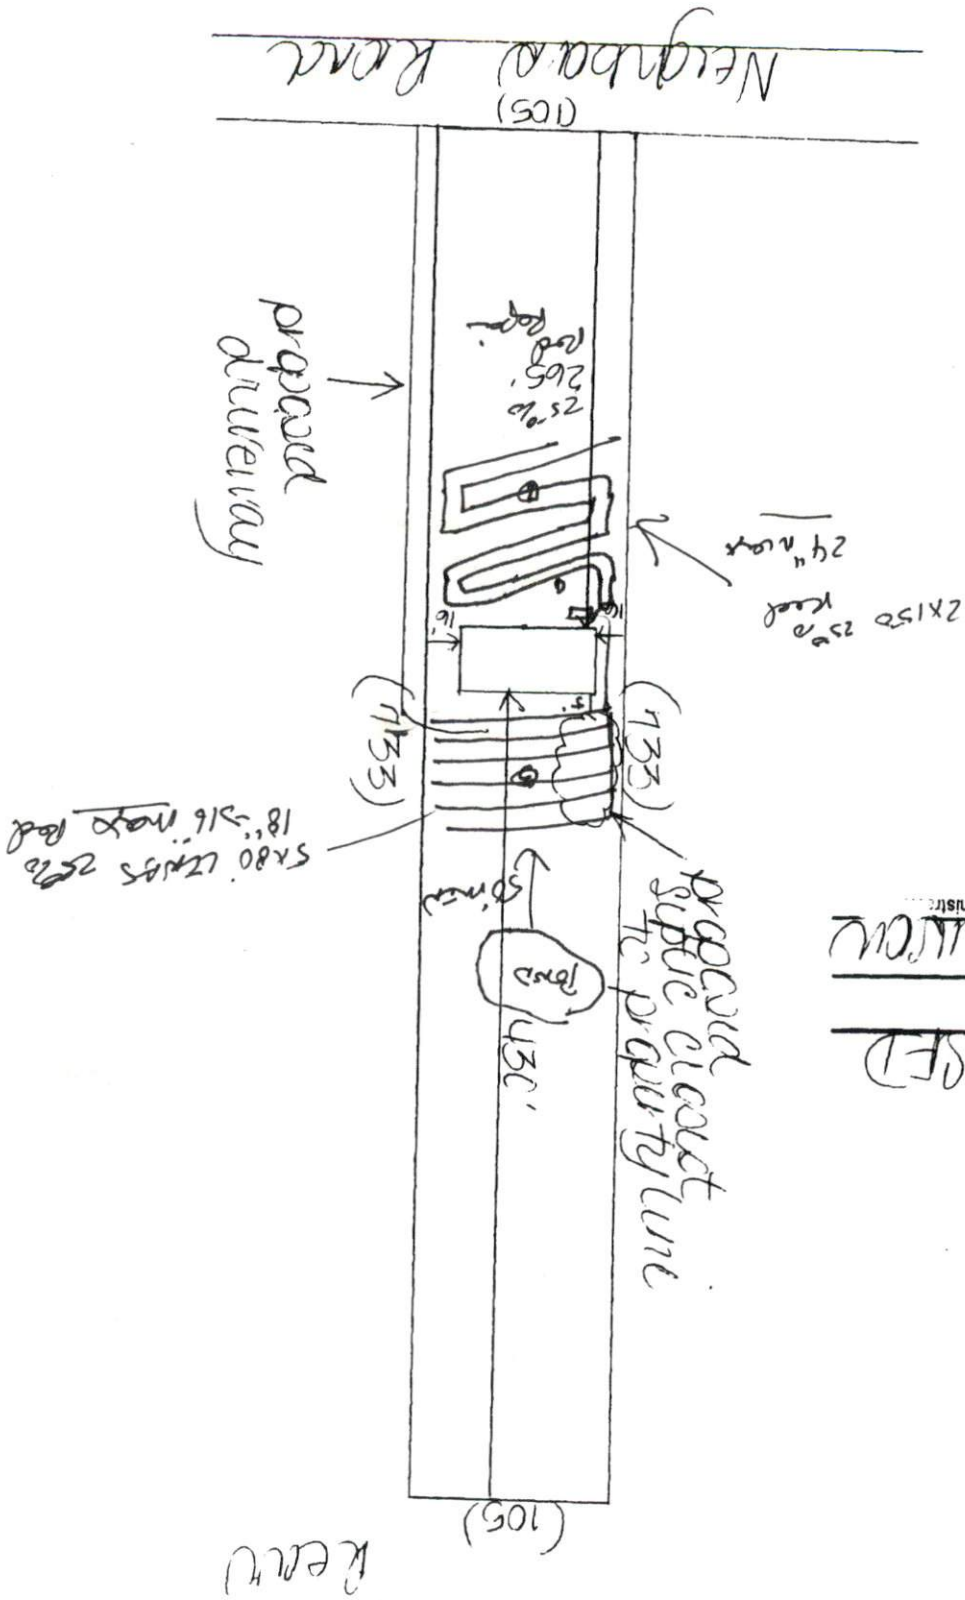

SITE PLAN APPROVAL

DISTRICT RA3C

USE SED

#BEDROOMS 3

1.3.06

1.3.06

Zoning Administrator

[Signature]