




COMMENTS: \_\_\_\_\_  
\_\_\_\_\_  
\_\_\_\_\_



<u>LANDSCAPE POSITIONS</u>	<u>GROUP</u>	<u>TEXTURES</u>	<u>.1955 LTAR</u>	<u>CONSISTENCE MOIST</u>	<u>WET</u>
R-RIDGE	I	S-SAND	1.2 - 0.8	VFR-VERY FRIABLE	NS-NON-STICKY
S-SHOULDER SLOPE		LS-LOAMY SAND			
L-LINEAR SLOPE	II	SL-SANDY LOAM	0.8 - 0.6	FR-FRIABLE	SS-SLIGHTLY STICKY
FS-FOOT SLOPE		L-LOAM			
N-NOSE SLOPE	III	SI-SILT-	0.6 - 0.3	FI-FIRM	S-STICKY
H-HEAD SLOPE		SIL-SILT LOAM			
CC-CONCLAVE SLOPE		CL-CLAY LOAM			
CV-CONVEX SLOPE		SCL-SANDY CLAY LOAM			
T-TERRACE	IV	SIC-SILTY CLAY	0.4 - 0.1	VFI-VERY FIRM	VS-VERY STICKY
FP-FLOOD PLAN		C-CLAY			
		SC-SANDY CLAY		EFI-EXTREMELY FIRM	NP-NON-PLASTIC
					SP-SLIGHTLY STICKY
					P-PLASTIC
					VP-VERY PLASTIC

STRUCTURE  
 SG-SINGLE GRAIN  
 M-MASSIVE  
 CR-CRUMB  
 GR-GRANULAR  
 SBK-SUBANGULAR BLOCKY  
 ABK-ANGULAR BLOCKY  
 PL-PLATY  
 PR-PRISMATIC

MINERALOGY  
 SLIGHTLY EXPANSIVE  
 EXPANSIVE

Show profile locations and other site features (dimensions, reference or benchmark, and North).

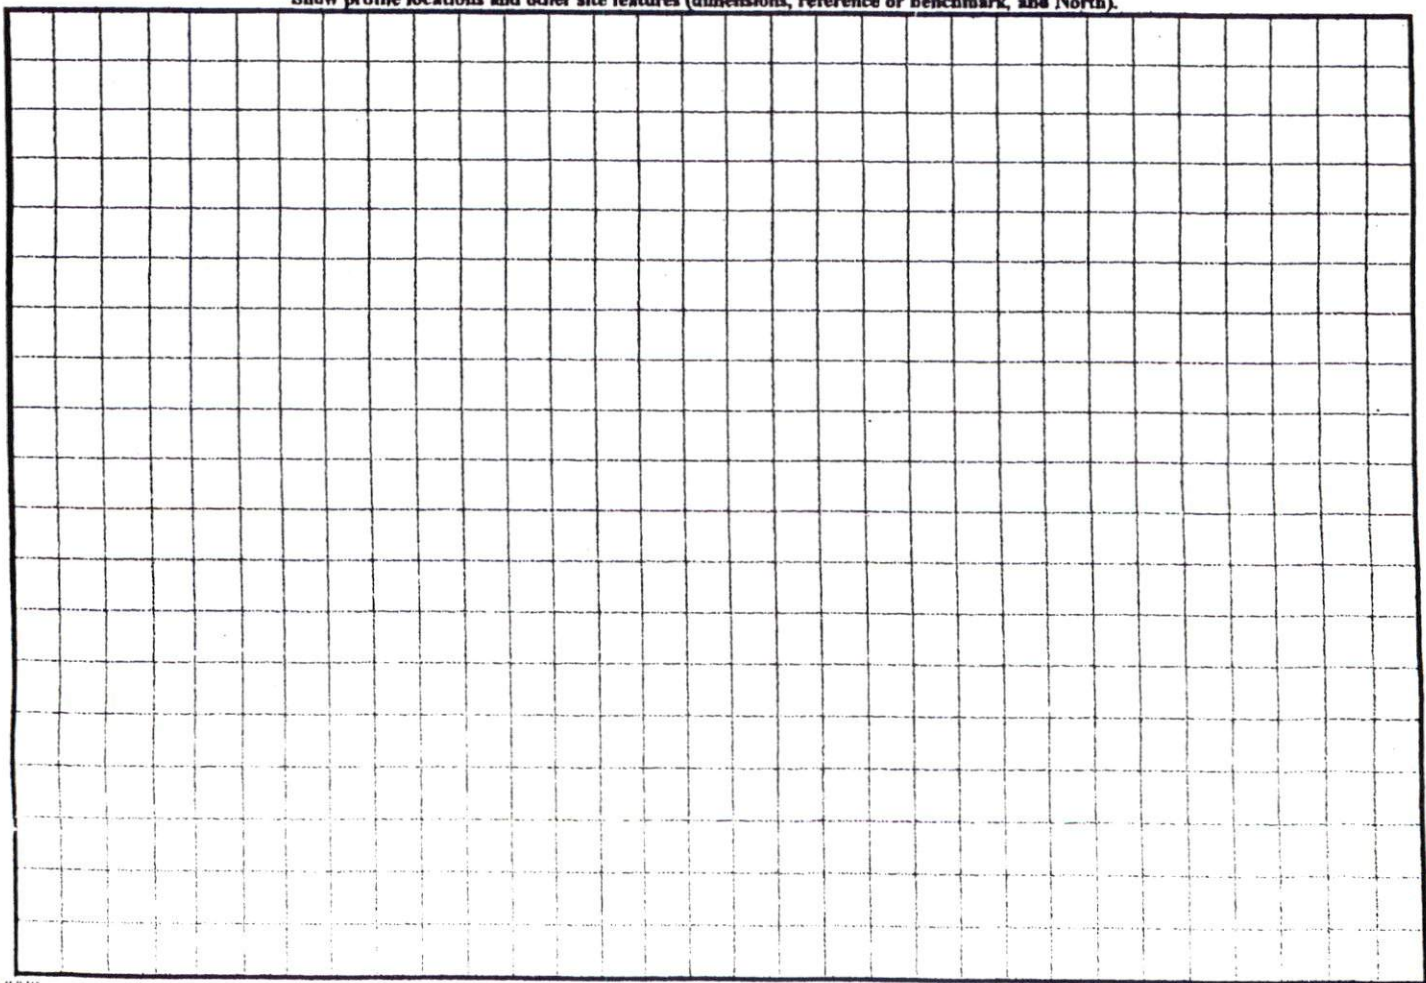

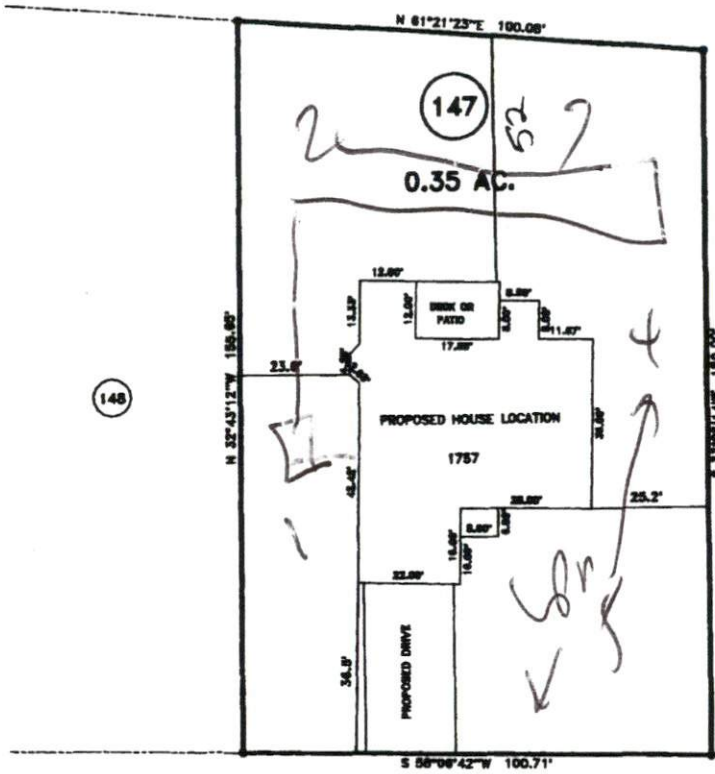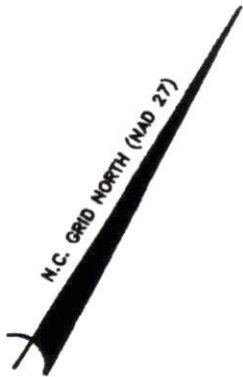

1 x 1 1/2  
1 25% R

SITE PLAN APPROVAL  
 DISTRICT RA20R USE SFO  
 #BEDROOMS 4  
 Date 7/10/06  
 Zoning Administrator [Signature]

MAP REFERENCE: MAP NO. 2006-318

WOOD POINT DRIVE 60' R/W

- MINIMUM BUILDING SET BACKS**
- FRONT YARD ——— 35'
  - REAR YARD ——— 25'
  - SIDE YARD ——— 10'
  - CORNER LOT SIDE YARD — 20'
  - MAXIMUM HEIGHT ——— 35'



SURVEY FOR:  
**PROPOSED PLOT PLAN - LOT - 147**  
**WOODSHIRE S/D, PHASE FOUR**

TOWNSHIP ANDERSON CREEK	COUNTY HARNETT
STATE: NORTH CAROLINA	DATE: JUNE 9, 2006

**BENNETT SURVEYS, INC.**  
 1662 CLARK RD., LILLINGTON, N.C. 27546  
 (910) 893-5252

10' 0' 20'	SURVEYED BY:	FIELD BOOK
SCALE: 1" = 20'	DRAWN BY: HWB	DRAWING NO.