

HTE# 06-500-15534R

Harnett County Department of Public Health 19981

PERMIT # 23557


Operation Permit

New Installation Septic Tank Repair Nitrification Line Expansion

Name: (owner) Danny Morris PROPERTY LOCATION: near Laurel Valley
System Installer: Ted Brown SUBDIVISION: Laurel Valley LOT # 63
Registration # _____

Basement with plumbing: Garage Number of Bedrooms 3
Type of Water Supply: Community Public Well Distance from well 50 feet
System Type: Infiltrator grade 4 Types V and VI Systems expire 2 years.
(In accordance with Table V a) Owner must contact Health Department 6 months prior to expiration for permit renewal.

This system has been installed in compliance with applicable North Carolina General Statutes, Rules for Sewage Treatment and Disposal, and all conditions of the Improvement Permit and Construction Authorization.

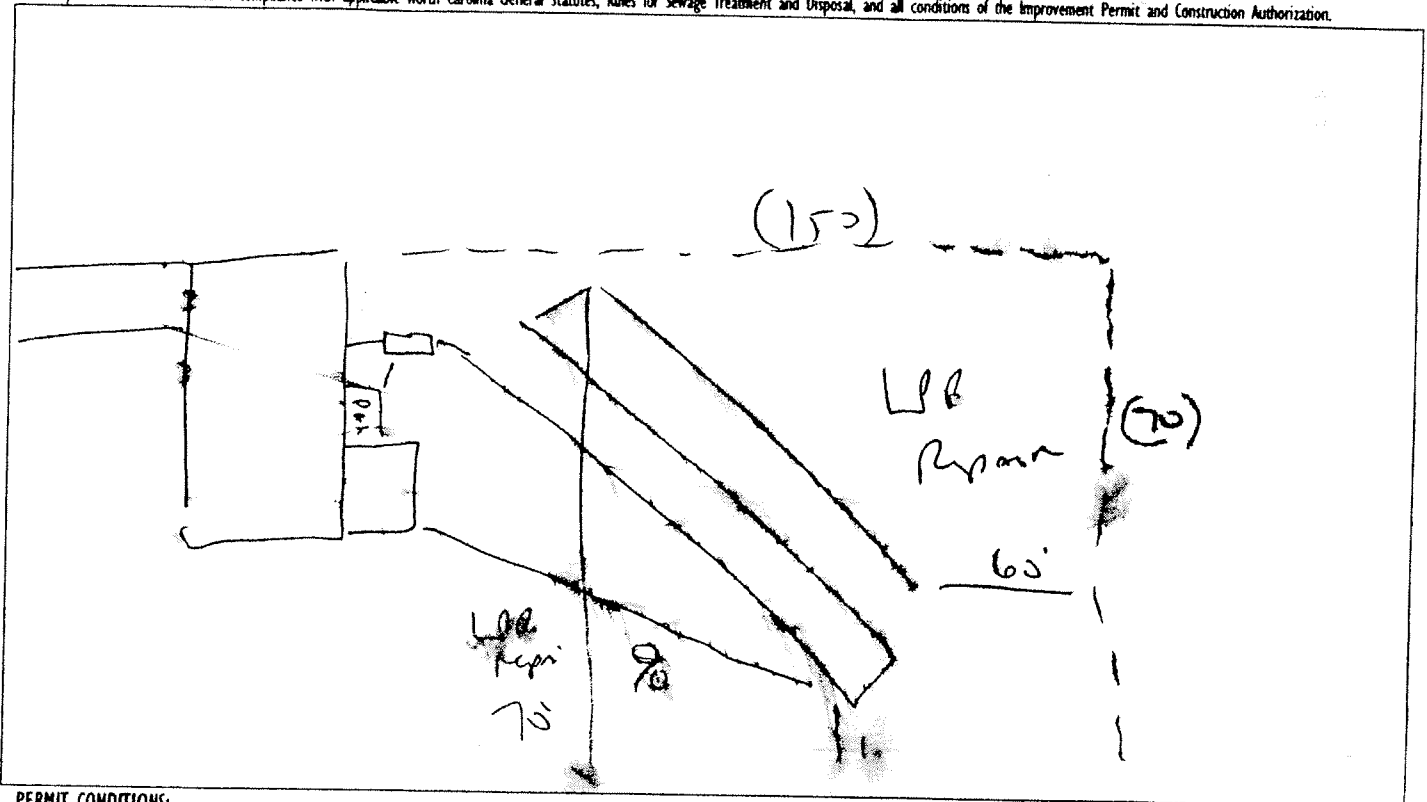

PERMIT CONDITIONS:

- I. Performance: System shall perform in accordance with Rule .1961.
- II. Monitoring: As required by Rule .1961.
- III. Maintenance: As required by Rule .1961. Other: _____
Subsurface system operator required? Yes No
If yes, see attached sheet for additional operation conditions, maintenance and reporting.
- IV. Operation: _____
- V. Other: _____

Following are the specifications for the sewage disposal system on the above captioned property.

Type of system: Conventional Other Grade 4 Size of tank: Septic Tank: 1000 gallons Pump Tank: _____ gallons
Subsurface No. of exact length of each ditch 1 225 feet width of ditches 3 feet depth of ditches 18 inches
Drainage Field _____ Linear feet
French Drain Required: _____ Linear feet

Authorized State Agent [Signature] Date 02-26-08