

HTE# 06-5-15906

Harnett County Department of Public Health 19110

PERMIT # 23322

Operation Permit

New Installation Septic Tank Repair Nitrification Line Expansion

PROPERTY LOCATION: SR 1412 Christian Top

Name: (owner) Comfort Homes INC

SUBDIVISION Forest Hills

LOT # 54

System Installer: Thompson Construction

Registration # _____

Basement with plumbing: Garage Number of Bedrooms 3


Type of Water Supply: Community Public Well Distance from well _____ feet

System Type: 25% REDUCTION SYSTEM Type III G Types V and VI Systems expire in 5 years.

(In accordance with Table V a)

Owner must contact Health Department 6 months prior to expiration for permit renewal.

This system has been installed in compliance with applicable North Carolina General Statutes, Rules for Sewage Treatment and Disposal, and all conditions of the Improvement Permit and Construction Authorization.

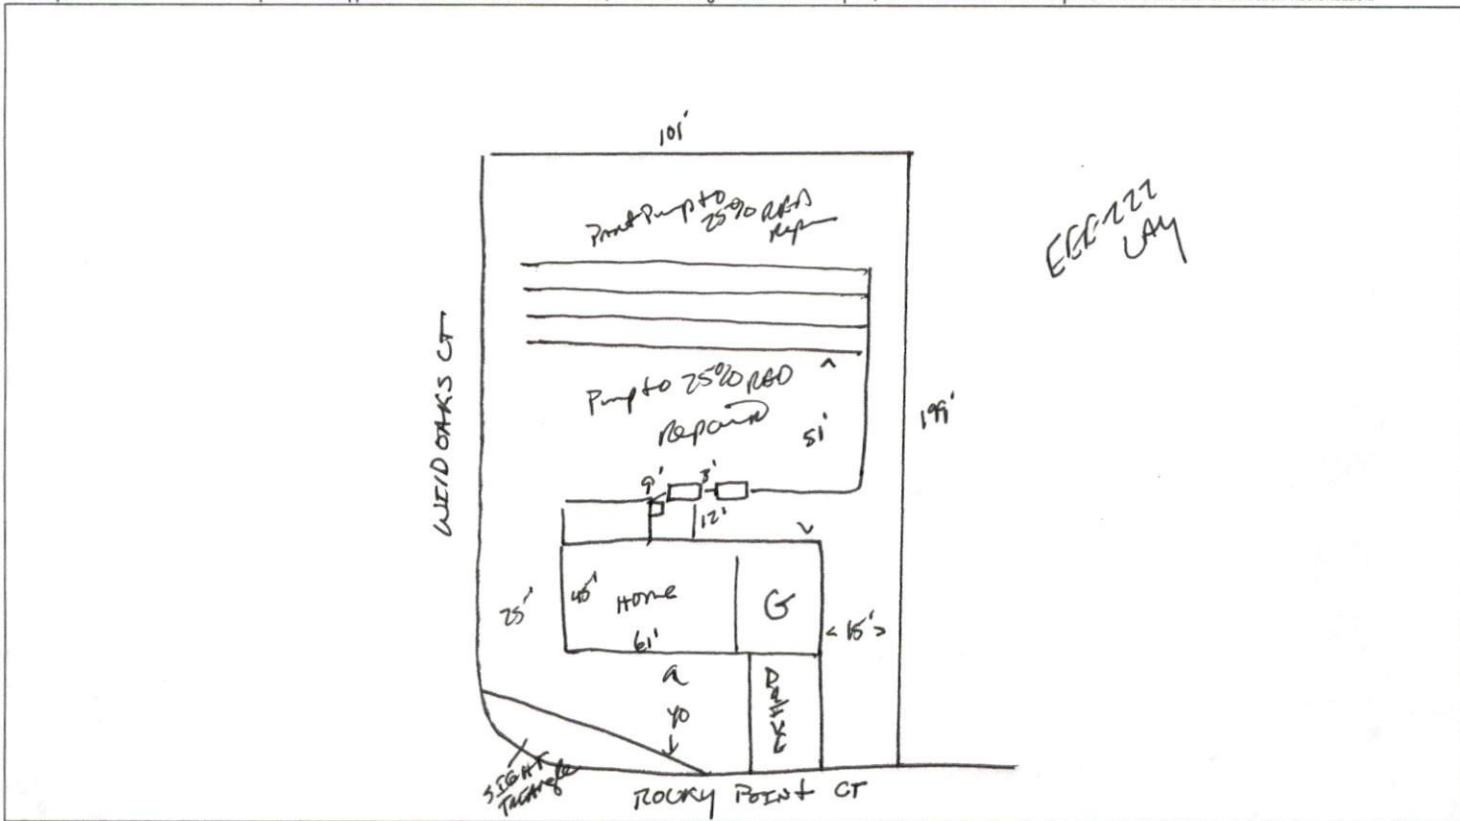

PERMIT CONDITIONS:

- I. Performance: System shall perform in accordance with Rule .1961.
- II. Monitoring: As required by Rule .1961.
- III. Maintenance: As required by Rule .1961. Other: _____
Subsurface system operator required? Yes No
If yes, see attached sheet for additional operation conditions, maintenance and reporting.
- IV. Operation: _____
- V. Other: _____

Following are the specifications for the sewage disposal system on the above captioned property.

Type of system: Conventional Other 25% REDUCTION SYSTEM Size of tank: Septic Tank: 1000 gallons Pump Tank: 1800 gallons
 Subsurface No. of exact length width of depth of
 Drainage Field ditches 4 of each ditch 80 feet ditches 3 feet ditches 24" inches
 French Drain Required: _____ Linear feet

Authorized State Agent James E. Manhart Date 3-27-07