

PERMIT # 23391

**Operation Permit**

New Installation  Septic Tank  Repair  Nitrification Line  Expansion

Name: (owner) Gary Lakhiani

PROPERTY LOCATION: Doer's Rd  
SUBDIVISION Colonial Hills LOT # 70

System Installer: O. Strickland Registration # \_\_\_\_\_

Basement with plumbing:  Garage  Number of Bedrooms 2


Type of Water Supply:  Community  Public  Well Distance from well 50 feet

System Type: Pumps E-2 Flow 8 TTB Types V and VI Systems expire in 5 years.

(In accordance with Table V a)

Owner must contact Health Department 6 months prior to expiration for permit renewal.

This system has been installed in compliance with applicable North Carolina General Statutes, Rules for Sewage Treatment and Disposal, and all conditions of the Improvement Permit and Construction Authorization.

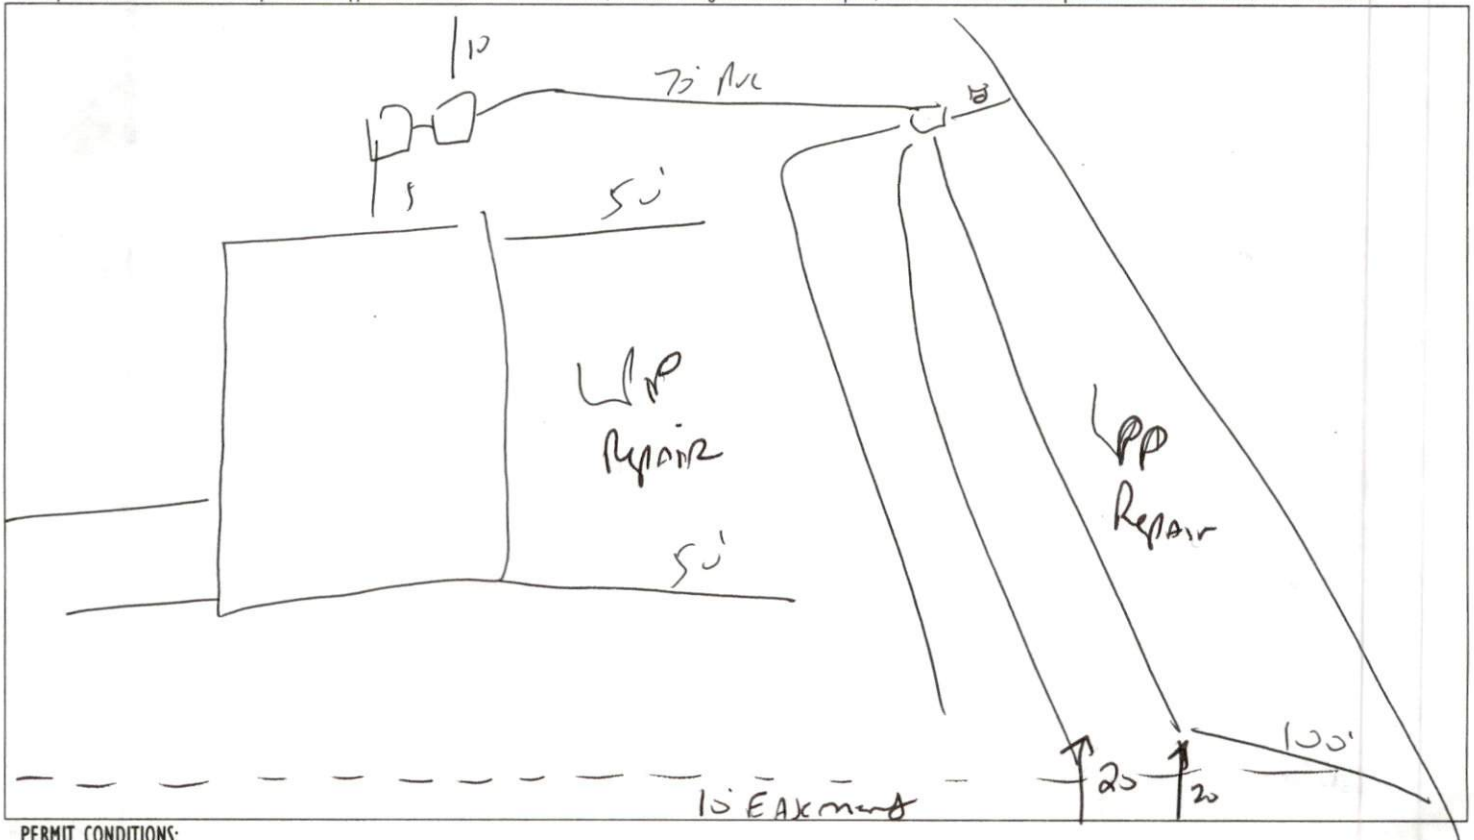

**PERMIT CONDITIONS:**

- I. Performance: System shall perform in accordance with Rule .1961.
- II. Monitoring: As required by Rule .1961.
- III. Maintenance: As required by Rule .1961. Other: \_\_\_\_\_  
Subsurface system operator required? Yes  No   
If yes, see attached sheet for additional operation conditions, maintenance and reporting.
- IV. Operation: \_\_\_\_\_
- V. Other: \_\_\_\_\_

Following are the specifications for the sewage disposal system on the above captioned property.

Type of system:  Conventional  Other Pumps E-2 Flow Size of tank: Septic Tank: 1000 gallons Pump Tank: 1000 gallons  
Subsurface No. of 3 exact length 75 width of 3 depth of 18  
Drainage Field ditches \_\_\_\_\_ of each ditch \_\_\_\_\_ feet ditches \_\_\_\_\_ feet ditches \_\_\_\_\_ inches  
French Drain Required: \_\_\_\_\_ Linear feet

Authorized State Agent [Signature] Date 9-26-07