

HTE# 06-500-15946R

# Harnett County Department of Public Health

26503

## Improvement Permit

A building permit cannot be issued with only an Improvement Permit

ISSUED TO: Gary Robinson Homes PROPERTY LOCATION: Doc's Rd  
SUBDIVISION Colonial Hills LOT # 28

NEW  REPAIR  EXPANSION   
Type of Structure: SFD - 45x55 - 3BR Site Improvements required prior to Construction Authorization Issuance:

Proposed Wastewater System Type: 25% Reduction System

Projected Daily Flow: 360 GPD  
Number of bedrooms: 3 Number of Occupants: 6 max

Basement  Yes  No  
Pump Required:  Yes  No  May be required based on final location and elevations of facilities

Type of Water Supply:  Community  Public  Well Distance from well 100 feet Permit valid for:  Five years

Permit conditions: meet on site for final layout maintain all setbacks stub out plumbing shallow at ground level or higher where shown all under-ground utilities must be installed as shown - must extend drainage ditch beyond end of septic system  
 No expiration

Authorized State Agent: Jon West REHS Date: 03-04-2011 SEE ATTACHED SITE SKETCH

The issuance of this permit by the Health Department in no way guarantees the issuance of other permits. The permit holder is responsible for checking with appropriate governing bodies in meeting their requirements. This site is subject to revocation if the site plan, plat, or the intended use changes. The Improvement Permit shall not be affected by a change in ownership of the site. This permit is subject to compliance with the provisions of the Laws and Rules for Sewage Treatment and Disposal and to conditions of this permit.

## Construction Authorization

(Required for Building Permit)

The construction and installation requirements of Rules .1950, .1952, .1954, .1955, .1956, .1957, .1958, and .1959 are incorporated by references into this permit and shall be met. Systems shall be installed in accordance with the attached system layout.

ISSUED TO: GARY Robinson Homes PROPERTY LOCATION: Doc's Rd  
SUBDIVISION Colonial Hills LOT # 28

Facility Type: SFD 45x55 - 3BR  New  Expansion  Repair  
Basement?  Yes  No Basement Fixtures?  Yes  No

Type of Wastewater System\*\* 25% Reduction System (Initial) Wastewater Flow: 360 GPD  
(See note below, if applicable )

LPP - 360 LF (Repair)

**Installation Requirements/Conditions**  
Septic Tank Size 1000 gallons Number of trenches 1  
Pump Tank Size \_\_\_\_\_ gallons Exact length of each trench 300 feet  
Trenches shall be installed on contour at a Trench Spacing: 9 Feet on Center  
Maximum Trench Depth of: 18 max inches Soil Cover: 6 inches  
(Trench bottoms shall be level to +/-1/4" (Maximum soil cover shall not exceed 36" above the trench bottom)  
in all directions)

Pump Requirements: \_\_\_\_\_ ft. TDH vs. \_\_\_\_\_ GPM Aggregate Depth: \_\_\_\_\_ inches below pipe  
\_\_\_\_\_ inches above pipe

Conditions: \_\_\_\_\_ inches total

**WATER LINES (INCLUDING IRRIGATION) MUST BE 10FT. FROM ANY PART OF SEPTIC SYSTEM OR REPAIR AREA.  
NO UTILITIES ALLOWED IN INITIAL OR REPAIR DRAIN FIELD AREA.**

*\*\*If applicable: I understand the system type specified is different from the type specified on the application. I accept the specifications of this permit.*

Owner/Legal Representative Signature: \_\_\_\_\_ Date: \_\_\_\_\_

This Construction Authorization is subject to revocation if the site plan, plat, or the intended use changes. The Construction Authorization shall not be transferred when there is a change in ownership of the site. This Construction Authorization is subject to compliance with the provisions of the Laws and Rules for Sewage Treatment and Disposal and to the conditions of this permit. SEE ATTACHED SITE SKETCH

Authorized State Agent: Jon West REHS Date: 03-04-2011  
Construction Authorization Expiration Date: 03-04-2016


HTE# 06-500-15946R

Permit # 26503

# Harnett County Department of Public Health Site Sketch

ISSUED TO: GARY ROBINSON HOME PROPERTY LOCATOR: DOE'S RD  
SUBDIVISION: COLONIAL HILLS LOT # 28

Authorized State Agent: Jon W. REHS Date: 03-04-2011

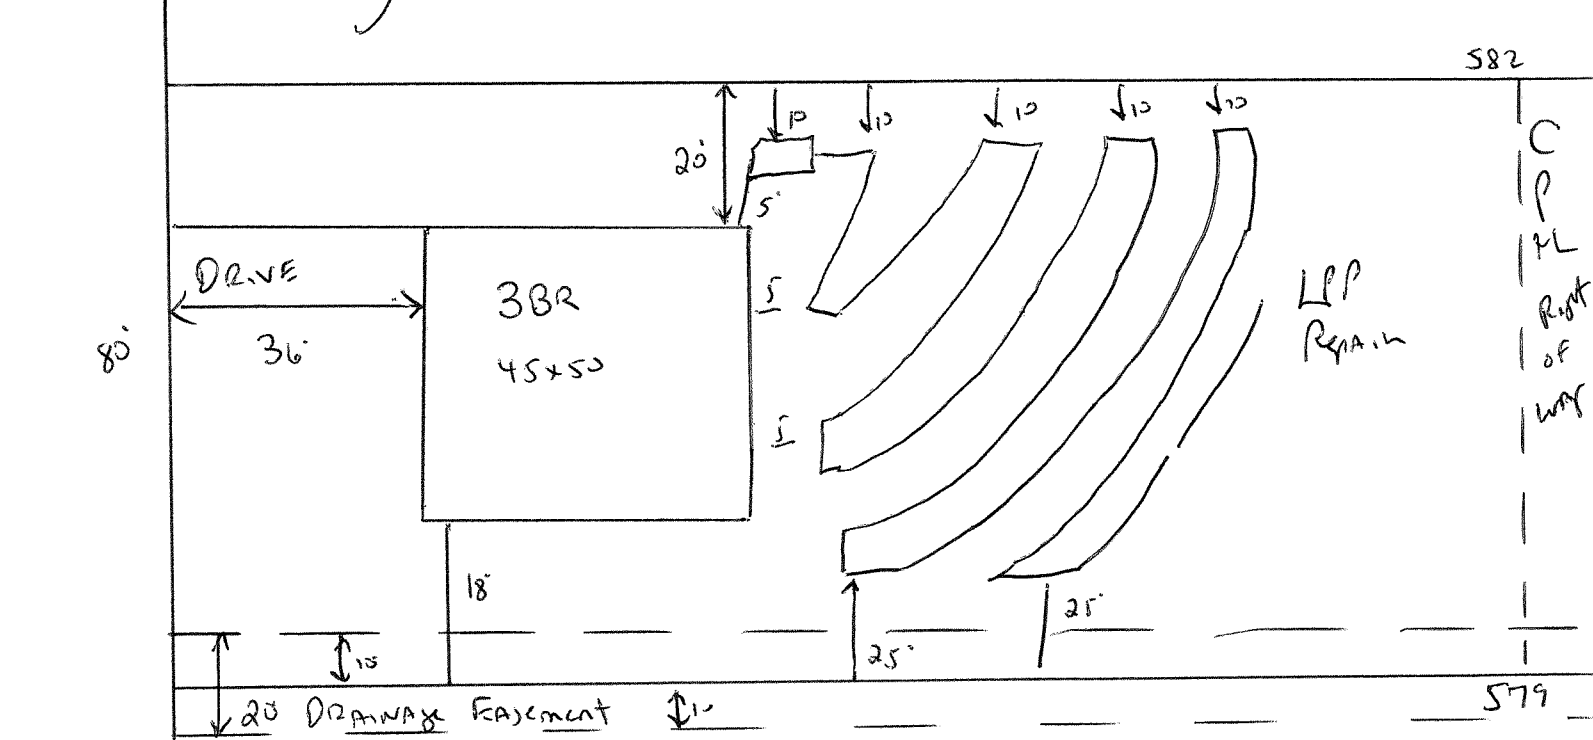

Lot 27

STUB out Plumbing shallow at ground level or higher where shown  
 Keep all underground utilities 10' from any part of septic system  
 MAINTAIN ALL SETBACKS  
 MUST extend drainage ditch so that it ends beyond septic system  
 of lot 28 & lot 27  
 Install 1 line of 300' of 25% Reduction system at 18" max. ditch  
 Depth -  
 Note some repair area is at rear of lot -