

HTE# 06-50015950

Har t county Department of Public Health

23377

### Improvement Permit

A building permit cannot be issued with only an Improvement Permit

ISSUED TO: ADK Partners PROPERTY LOCATION: 1116  
 SUBDIVISION: Colonial Hills LOT # 32  
 NEW  REPAIR  EXPANSION  Site Improvements required prior to Construction Authorization Issuance:  
 Type of Structure: SFD - 40x65 JBR  
 Proposed Wastewater System Type: 2' wide chambers (1x300)  
 Projected Daily Flow: 360 GPD  
 Number of bedrooms: 3 Number of Occupants: 6 max  
 Basement  Yes  No  
 Pump Required:  Yes  No  May be required based on final location and elevations of facilities  
 Type of Water Supply:  Community  Public  Well Distance from well 50 feet Permit valid for:  Five years  
 Permit conditions: STUB out plumbing shallow where shown - Meet on it for final layout - maintain all set backs  No expiration

Authorized State Agent: [Signature] Date: 11-9-06 SEE ATTACHED SITE SKETCH  
 The issuance of this permit by the Health Department in no way guarantees the issuance of other permits. The permit holder is responsible for checking with appropriate governing bodies in meeting their requirements. This site is subject to revocation if the site plan, plat, or the intended use changes. The Improvement Permit shall not be affected by a change in ownership of the site. This permit is subject to compliance with the provisions of the Laws and Rules for Sewage Treatment and Disposal and to conditions of this permit.

### Construction Authorization

(Required for Building Permit)

The construction and installation requirements of Rules .1950, .1952, .1954, .1955, .1956, .1957, .1958, and .1959 are incorporated by references into this permit and shall be met. Systems shall be installed in accordance with the attached system layout.

ISSUED TO: ADK Partners PROPERTY LOCATION: 1116  
 SUBDIVISION: Colonial Hills LOT # 32  
 Facility Type: SFD 40x65 JBR  New  Expansion  Repair  
 Basement?  Yes  No Basement Fixtures?  Yes  No  
 Type of Wastewater System\*\* 2' wide chambers (Initial) Wastewater Flow: 360 GPD  
 (See note below, if applicable  LP Repair 360 LF (Repair))

#### Installation Requirements/Conditions

Septic Tank Size 1000 gallons Exact length of each trench 1x300 feet Trench Spacing: 6 Feet on Center  
 Pump Tank Size \_\_\_\_\_ gallons Trenches shall be installed on contour at a Soil Cover: 6 inches  
 Maximum Trench Depth of: 18 inches (Maximum soil cover shall not exceed 36" above the trench bottom)  
 in all directions  
 Pump Requirements: \_\_\_\_\_ ft. TDH vs. \_\_\_\_\_ GPM Aggregate Depth: \_\_\_\_\_ inches below pipe  
 \_\_\_\_\_ inches above pipe  
 Conditions: \_\_\_\_\_ inches total

\*\*If applicable: I understand the system type specified is different from the type specified on the application. I accept the specifications of this permit.

Owner/Legal Representative Signature: \_\_\_\_\_ Date: \_\_\_\_\_

This Construction Authorization is subject to revocation if the site plan, plat, or the intended use changes. The Construction Authorization shall not be transferred when there is a change in ownership of the site. This Construction Authorization is subject to compliance with the provisions of the Laws and Rules for Sewage Treatment and Disposal and to the conditions of this permit.

Authorized State Agent: [Signature] Date: 11-9-06 SEE ATTACHED SITE SKETCH  
 Construction Authorization Expiration Date: 11-9-2011

HTE# 06-50015950

Permit # 23377

# Harnett County Department of Public Health Site Sketch

ISSUED TO: ADK Partners


PROPERTY LOCATOR: 1114

SUBDIVISION Colonial Hill

LOT # 32

Authorized State Agent: *[Signature]*

Date: 11-9-06

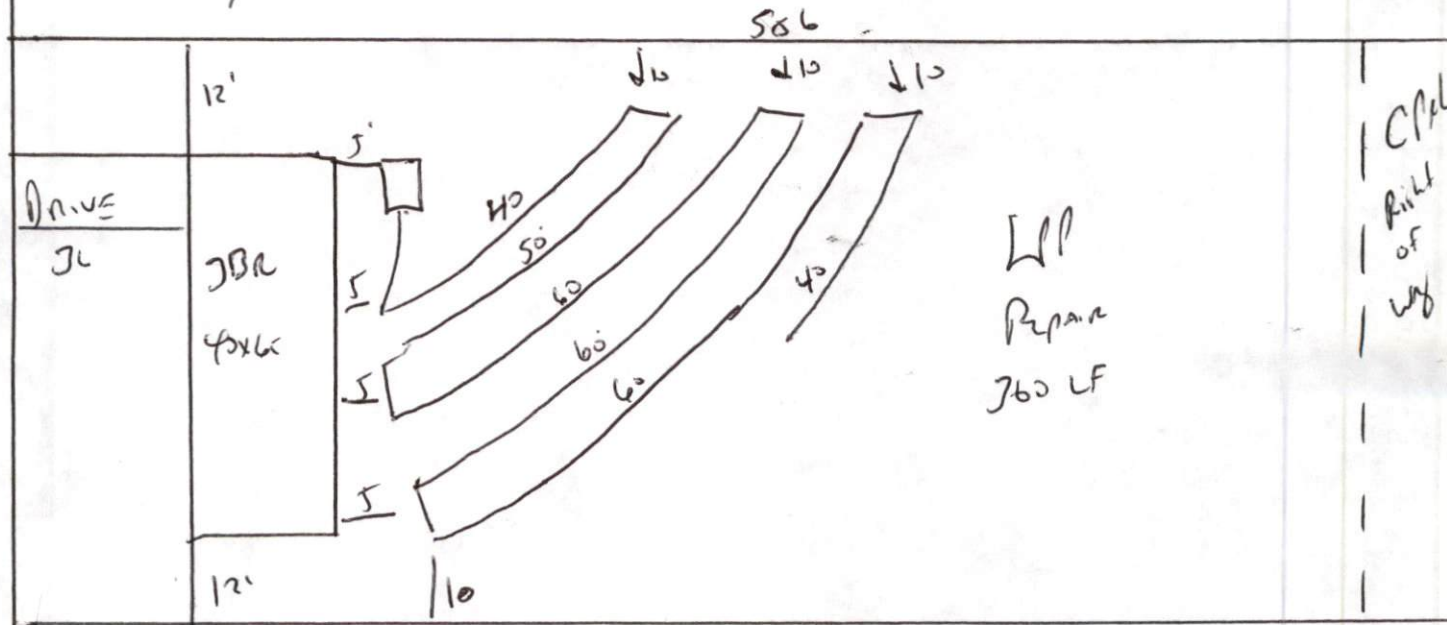

Meet on site for Final Septic Layout  
 STUB out Plumbing shall be where shown (at ground level or higher)  
 MAINTAIN all setbacks  
 1 x 300 x 2' wide chamber at 18"

*[Handwritten notes on the left margin]*  
 Ad 80  
 To see 1114  
 x