

PERMIT # 23388

**Operation Permit**

John Campbell Bldgs.

New Installation  Septic Tank  Repair  Nitrification Line  Expansion

Name: (owner) AK Partners PROPERTY LOCATION: 111C  
 SUBDIVISION Colonial Hills LOT # 44

System Installer: O. Starkland Registration # \_\_\_\_\_

Basement with plumbing:  Garage  Number of Bedrooms 3


Type of Water Supply:  Community  Public  Well Distance from well \_\_\_\_\_ feet

System Type: Pump to Gravel 111b Types V and VI Systems expire in 5 years.

(In accordance with Table V a)

Owner must contact Health Department 6 months prior to expiration for permit renewal.

This system has been installed in compliance with applicable North Carolina General Statutes, Rules for Sewage Treatment and Disposal, and all conditions of the Improvement Permit and Construction Authorization.

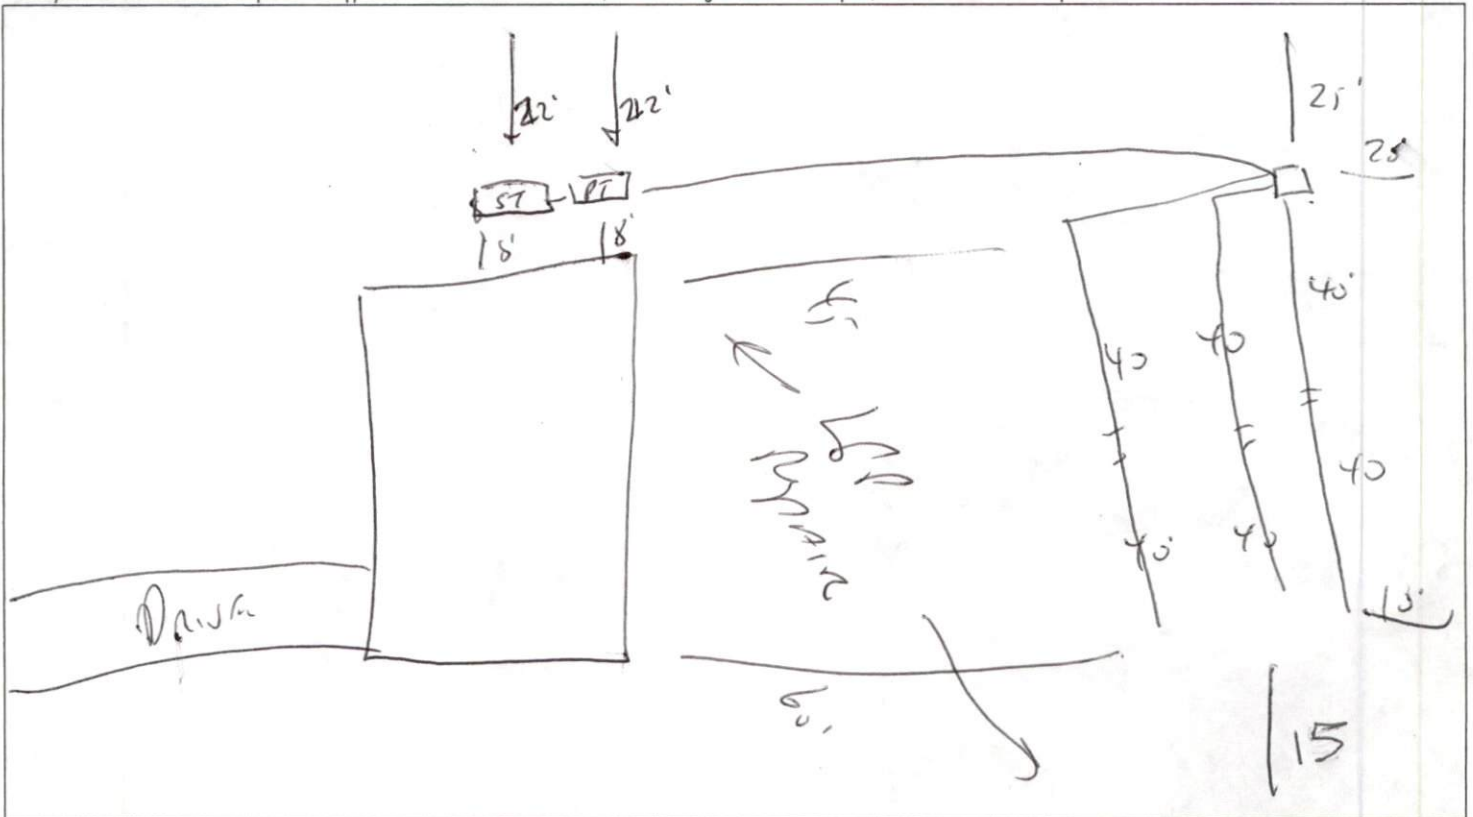

**PERMIT CONDITIONS:**

- I. Performance: System shall perform in accordance with Rule .1961.
- II. Monitoring: As required by Rule .1961.
- III. Maintenance: As required by Rule .1961. Other: \_\_\_\_\_  
 Subsurface system operator required? Yes  No   
 If yes, see attached sheet for additional operation conditions, maintenance and reporting.
- IV. Operation: \_\_\_\_\_
- V. Other: \_\_\_\_\_

Following are the specifications for the sewage disposal system on the above captioned property.

Type of system:  Conventional  Other Pump to Gravel Size of tank: Septic Tank: 1500 gallons Pump Tank: 100 gallons  
 Subsurface No. of 3 exact length 80 width of 3 depth of 18  
 Drainage Field ditches of each ditch 80 feet ditches 3 feet ditches 18 inches  
 French Drain Required: \_\_\_\_\_ Linear feet

Authorized State Agent [Signature] Date 5-16-07