

**SOIL/SITE EVALUATION  
for ON-SITE WASTEWATER SYSTEM**

Owner:

Applicant:

Address:

Date Evaluated:

Proposed Facility: *SFD*

Design Flow (.1949): *360*

Property Size:

Location of Site:

Property Recorded:

Water Supply:  Public  Individual  Well

Spring  Other

Evaluation Method:  Auger Boring  Pit

Cut

Type of Wastewater:  Sewage  Industrial Process

Mixed

P R O F I L E #	.1940 Landscape Position/ Slope%	Horizon Depth (IN.)	SOIL MORPHOLOGY .1941		OTHER PROFILE FACTORS				Profile Class & LTAR
			.1941 Structure/ Texture	.1941 Consistence Mineralogy	.1942 Soil Wetness/ Color	.1943 Soil Depth (IN.)	.1956 Sapro Class	.1944 Restr Horiz	
1	L <i>3%</i>	0-14	SL	<i>FL GR NSNP</i>					<i>.3</i>
		16-42	SL	<i>FL / SBK SS.P S.P</i>	<i>36" 7.5 yr 5.2</i>				
2	L <i>4%</i>	0-16	SL	<i>FL GR NSNP</i>					<i>.35</i>
		16-48	SL	<i>SFA / SBK S.P</i>	<i>42" 7.5 yr 5.2</i>				

Description	Initial System	Repair System
Available Space (.1945)		
System Type(s)	<i>26" / 6</i>	<i>26" / 6</i>
Site LTAR	<i>.3</i>	<i>3-2.35</i>

Other Factors (.1946): \_\_\_\_\_

Site Classification (.1948): \_\_\_\_\_

Evaluated By: 

Others Present:

**COMMENTS:** \_\_\_\_\_

\_\_\_\_\_


\_\_\_\_\_

<u>LANDSCAPE POSITIONS</u>	<u>GROUP</u>	<u>TEXTURES</u>	<u>.1955 LTAR</u>	<u>CONSISTENCE MOIST</u>	<u>WET</u>
R-RIDGE	I	S-SAND	1.2 - 0.8	VFR-VERY FRIABLE FR-FRIABLE	NS-NON-STICKY SS-SLIGHTLY STICKY
S-SHOULDER SLOPE		LS-LOAMY SAND			
L-LINEAR SLOPE					
FS-FOOT SLOPE	II	SL-SANDY LOAM	0.8 - 0.6	FI-FIRM VFI-VERY FIRM	S-STICKY VS-VERY STICKY
N-NOSE SLOPE		L-LOAM			
H-HEAD SLOPE	III	SI-SILT-	0.6 - 0.3	EFI-EXTREMELY FIRM	NP-NON-PLASTIC SP-SLIGHTLY STICKY P-PLASTIC VP-VERY PLASTIC
CC-CONCLAVE SLOPE		SIL-SILT LOAM			
CV-CONVEX SLOPE		CL-CLAY LOAM			
T-TERRACE		SCL-SANDY CLAY LOAM			
FP-FLOOD PLAN		SICL-SILTY CLAY LOAM			
	IV	SIC-SILTY CLAY	0.4 - 0.1		
		C-CLAY			
		SC-SANDY CLAY			

STRUCTURE  
 SG-SINGLE GRAIN  
 M-MASSIVE  
 CR-CRUMB  
 GR-GRANULAR  
 SBK-SUBANGULAR BLOCKY  
 ABK-ANGULAR BLOCKY  
 PL-PLATY  
 PR-PRISMATIC

MINERALOGY  
 SLIGHTLY EXPANSIVE  
 EXPANSIVE

Show profile locations and other site features (dimensions, reference or benchmark, and North).

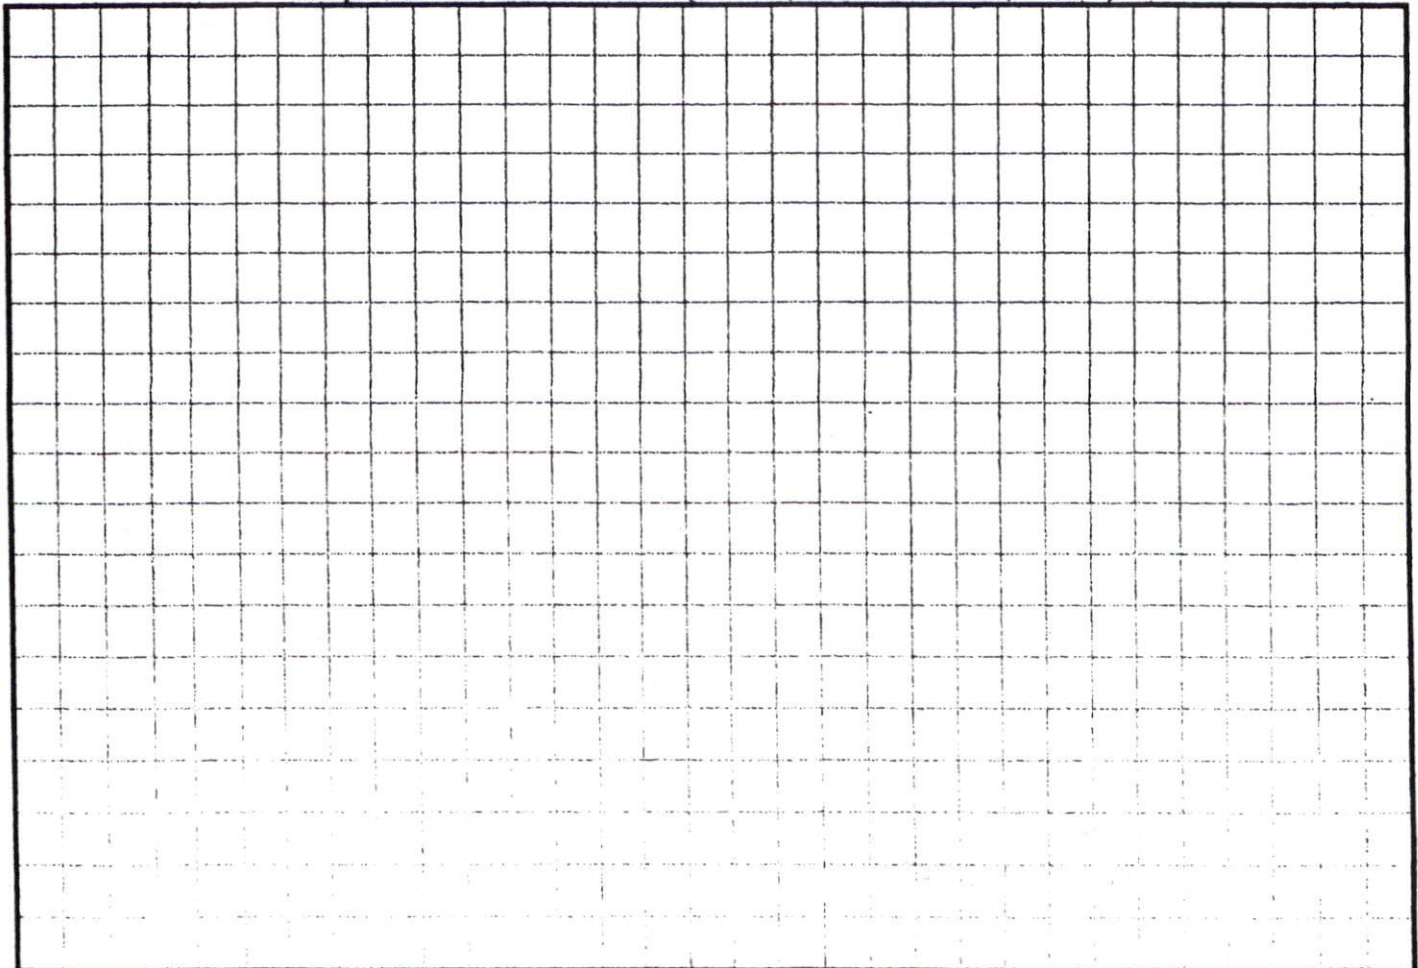

# PARRISH ROAD

(60' PUBLIC R/W) S.R. 1442

0.60 MI. TO INTER  
S.R. 1441 & S.R.

1=50

TAX P


OWNER

OWNER

SITE PLAN APPROVAL  
DISTRICT RA-30 USE SFD  
#BEDROOMS 3  
*[Signatures]*  
ZONING RA-30

EXIST 10' GRAVEL PATH

10' WIDE FARM PATH

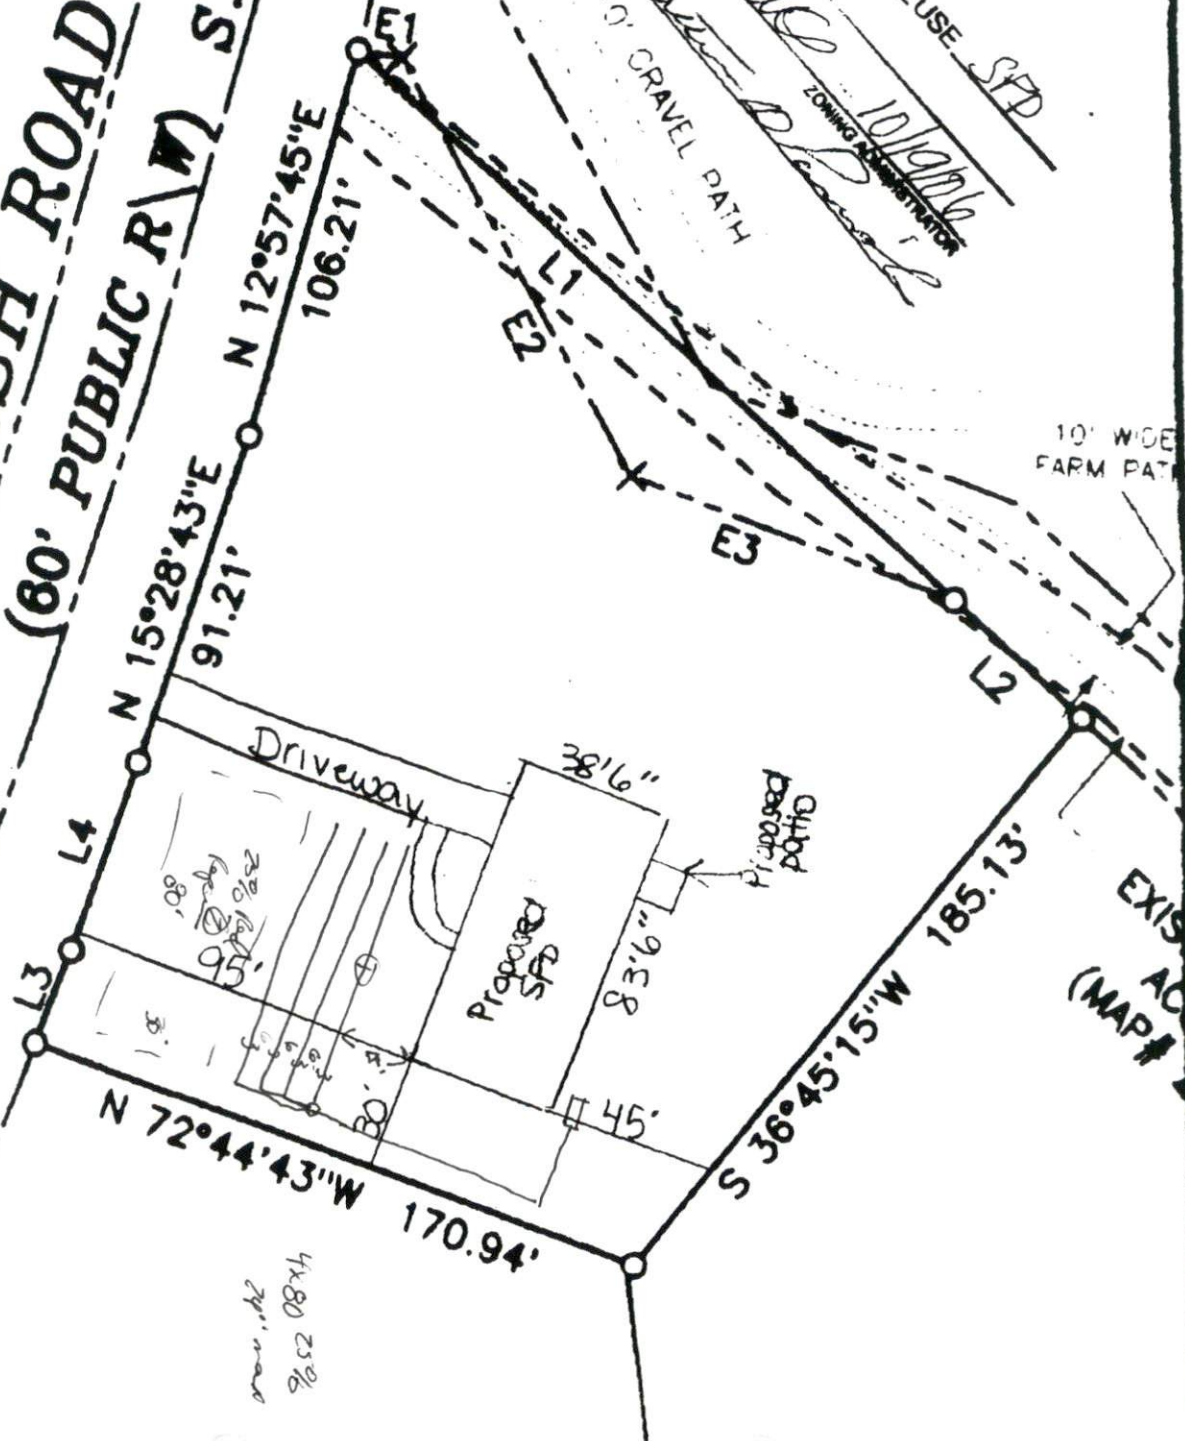

08/02/08

EXIST AC (MAP)