

SOUTHEASTERN SOIL & ENVIRONMENTAL ASSOC., INC.

PROPOSED SUBSURFACE WASTE DISPOSAL SYSTEM DETAIL SHEET

SUBDIVISION LAUREL VALLEY LOT 21

INITIAL SYSTEM pump to 25% reduction REPAIR SYSTEM pump to 25% reduction

BENCHMARK ELEV. 100.0 LOCATION Near corner

TYPE OF DISTRIBUTION pump to D-box

proposed LIAR = 0.49rd/ft<sup>2</sup>

LINE	ELEVATION	LENGTH	FLAG COLOR
1	95.50	60'	B
2	95.17	80'	Y
3	94.58	95'	W
		<u>235'</u>	
4	94.00	75'	B
5	93.33	85'	U
6	92.75	80'	W
		<u>240'</u>	

Initial


BY M EAKER DATE 11/13/06

FLAG COLOR: Y = YELLOW R = RED W = WHITE B = BLUE O = ORANGE P = PINK

Typical practice

255' FRENCH DRAIN (SEE MAP)

0-18 LSAND (VS, mlt)  
18-30+ SCL (F, silt)  
C<sub>r</sub> > 27"

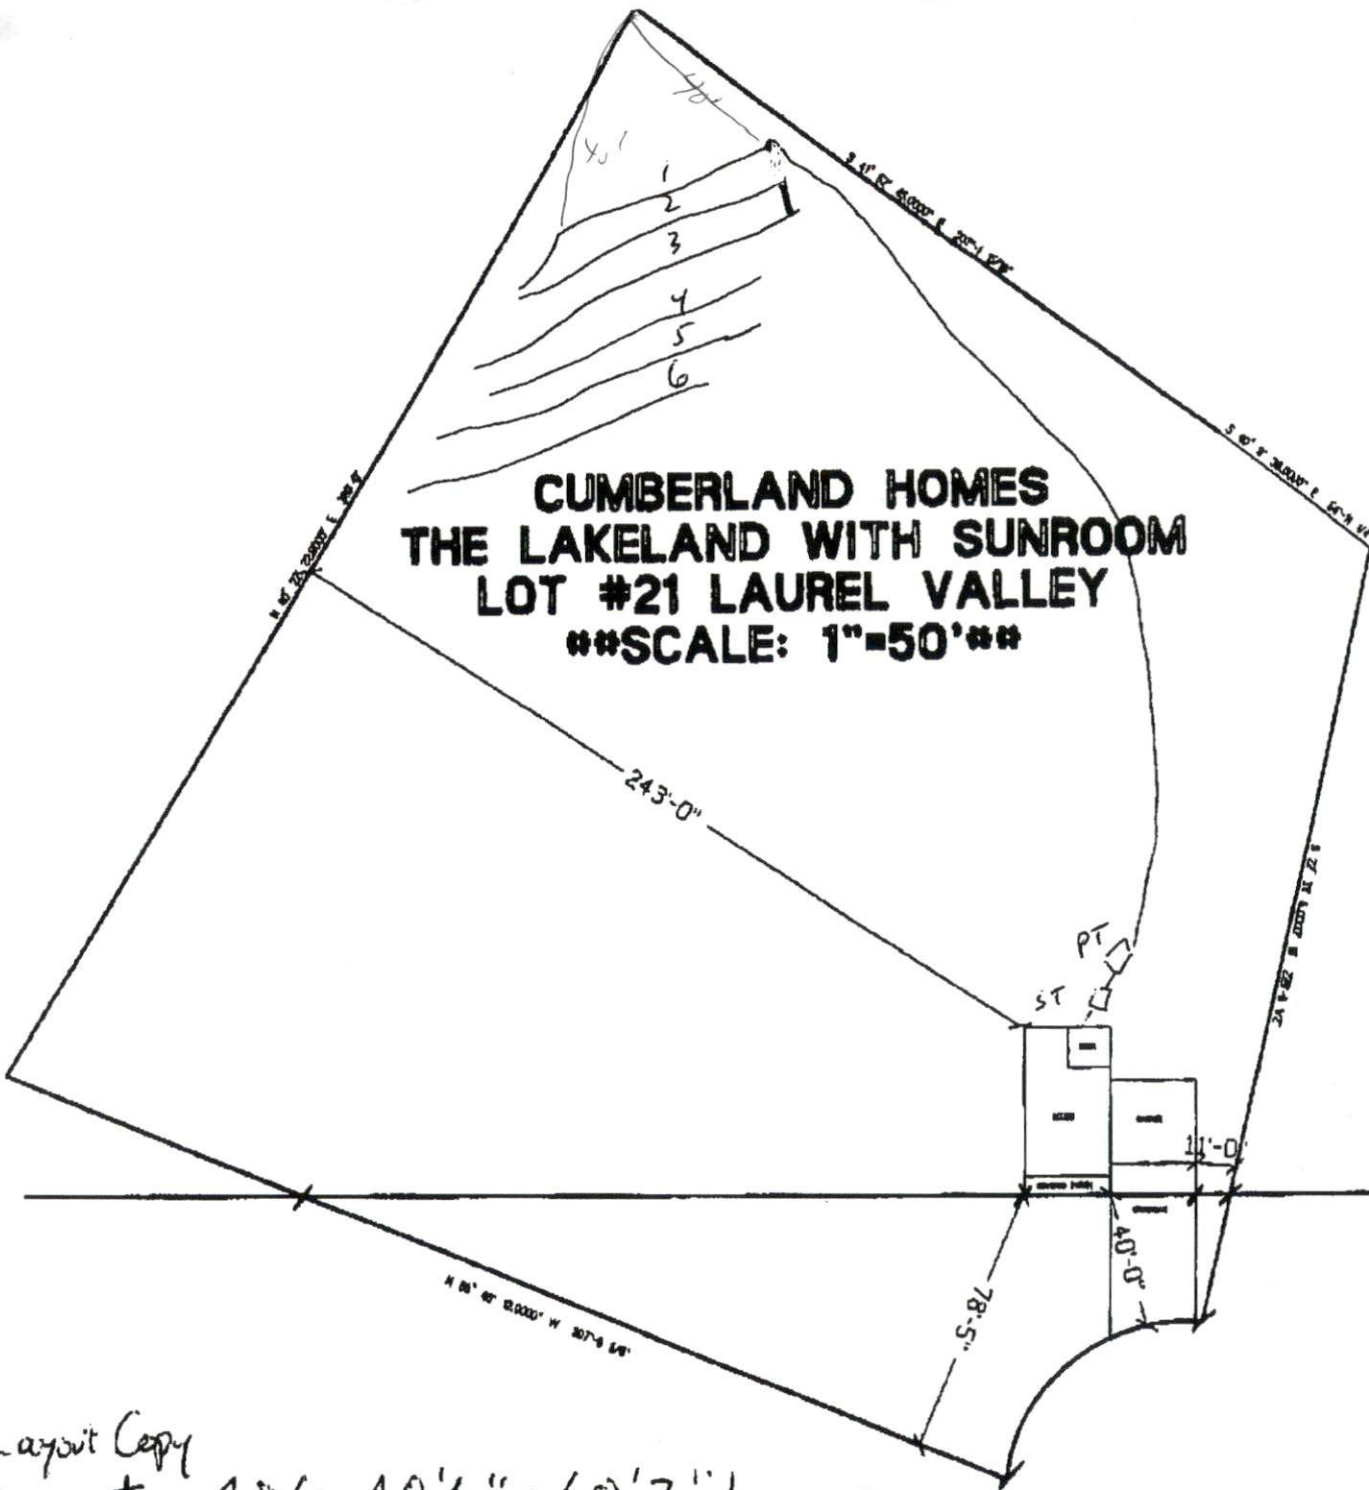

Layout Copy

Footprint 48' x 48'6" = 68'3" to square

BRIARWOOD DRIVE