

HTE# 06-500 16170

PERMIT # 23419

Harnett County Department of Public Health 19208

Operation Permit

☒ New Installation ☒ Septic Tank ☐ Repair ☒ Nitrification Line ☐ Expansion

PROPERTY LOCATION: Nc 27

Name: (owner) Kent Pierce

SUBDIVISION

Laurel Valley

LOT # 25

System Installer: Ted Brown

Registration #

Basement with plumbing: ☐ Garage ☒ Number of Bedrooms


Type of Water Supply: ☐ Community ☒ Public ☐ Well Distance from well 50 feet

System Type: Infiltrator Quik 4 III Types V and VI Systems expire in 5 years.

(In accordance with Table V a)

Owner must contact Health Department 6 months prior to expiration for permit renewal.

This system has been installed in compliance with applicable North Carolina General Statutes, Rules for Sewage Treatment and Disposal, and all conditions of the Improvement Permit and Construction Authorization.

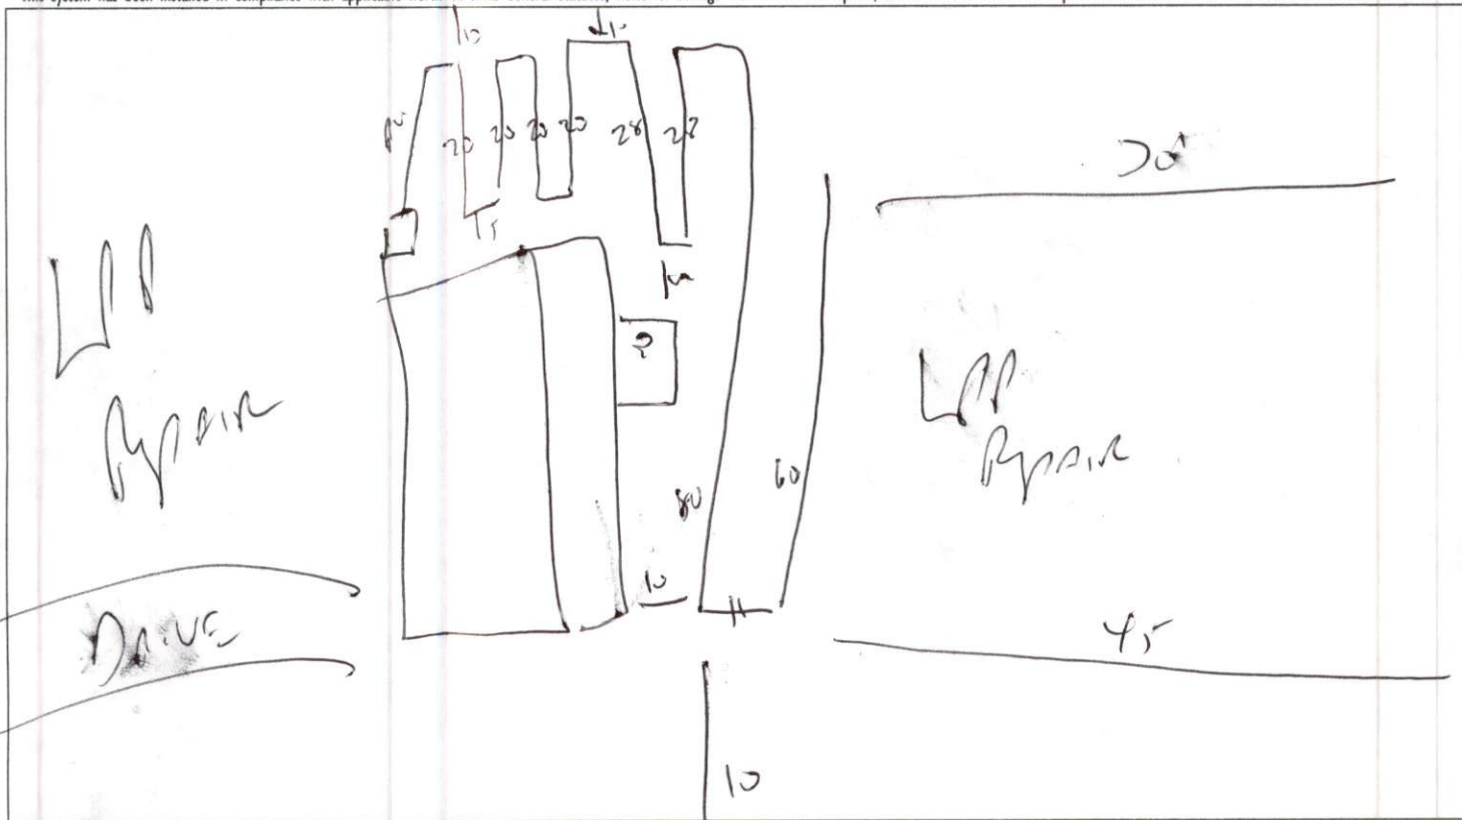

PERMIT CONDITIONS:

- I. Performance: System shall perform in accordance with Rule .1961.

- II. Monitoring: As required by Rule .1961.

- III. Maintenance: As required by Rule .1961. Other:

Subsurface system operator required? Yes ☐ No ☒

If yes, see attached sheet for additional operation conditions, maintenance and reporting.

- IV. Operation:

- V. Other:

Following are the specifications for the sewage disposal system on the above captioned property.

Type of system: ☐ Conventional ☒ Other Drain 4 Size of tank: Septic Tank: 1000 gallons Pump Tank: _____ gallons

Subsurface
Drainage Field

No. of
ditches 1

exact length
of each ditch 265 feet

width of
ditches 3 feet

depth of
ditches 18 inches

French Drain Required: _____ Linear feet

Authorized State Agent

Date _____

3-12.57