

Improvement Permit

A building permit cannot be issued with only an Improvement Permit

ISSUED TO: James Jackson PROPERTY LOCATION: 1139
 NEW REPAIR EXPANSION SUBDIVISION: Tingen Place
 Type of Structure: SFO - 44x52 - 3BR Site Improvements required prior to Construction Authorization
 Proposed Wastewater System Type: Conventional
 Projected Daily Flow: 360 GPD
 Number of bedrooms: 3 Number of Occupants: 6 max
 Basement Yes No
 Pump Required: Yes No May be required based on final location and elevations of facilities
 Type of Water Supply: Community Public Well Distance from well 50 feet Permit valid for:
 Permit conditions: Stub out plumbing shallow where shown (at ground level or higher) maintain all set backs

Authorized State Agent: Ju WAN Date: 01-03-07 SEE ATTACHED
 The issuance of this permit by the Health Department in no way guarantees the issuance of other permits. The permit holder is responsible for checking with appropriate government requirements. This site is subject to revocation if the site plan, plat, or the intended use changes. The Improvement Permit shall not be affected by a change in ownership. This permit is subject to compliance with the provisions of the Laws and Rules for Sewage Treatment and Disposal and to conditions of this permit.

Construction Authorization

(Required for Building Permit)

The construction and installation requirements of Rules .1950, .1952, .1954, .1955, .1956, .1957, .1958, and .1959 are incorporated by references into this permit and shall be installed in accordance with the attached system layout.

ISSUED TO: James Jackson PROPERTY LOCATION: 1139
 FACILITY TYPE: SFO 44x52 3BR New Expansion Repair
 Basement? Yes No Basement Fixtures? Yes No
 Type of Wastewater System** Conventional (Initial) Wastewater Flow: 360 GPD
 (See note below, if applicable) 240 LF of LPP (Repair)

Installation Requirements/Conditions

Septic Tank Size 1000 gallons Exact length of each trench 1x200 feet Trench Spacing: 9 Feet
 Pump Tank Size _____ gallons Trenches shall be installed on contour at a Soil Cover: 6 inches
 Maximum Trench Depth of: 18.24 inches (Maximum soil cover shall not exceed 36" above the trench bottom)
 (Trench bottoms shall be level to +/- 1/4" in all directions)
 Pump Requirements: _____ ft. TDH vs. _____ GPM Aggregate Depth: 6
 Conditions: _____ 2
12

**If applicable: I understand the system type specified is different from the type specified on the application. I accept the specification.

Owner/Legal Representative Signature: _____ Date: _____

This Construction Authorization is subject to revocation if the site plan, plat, or the intended use changes. The Construction Authorization shall not be transferred when there is a change of site. This Construction Authorization is subject to compliance with the provisions of the Laws and Rules for Sewage Treatment and Disposal and to the conditions of this permit.

Authorized State Agent: Ju WAN Date: 01-03-07 SEE ATTACHED
 Construction Authorization Expiration Date: 01-03-2012

HTE# 06-50016407

Permit # 23444

Harnett County Department of Public Health Site Sketch

ISSUED TO: James Jackson


PROPERTY LOCATOR: 1139

SUBDIVISION Zimmer Place

LOT

Authorized State Agent: J. L. [Signature]

Date: 01-03-07

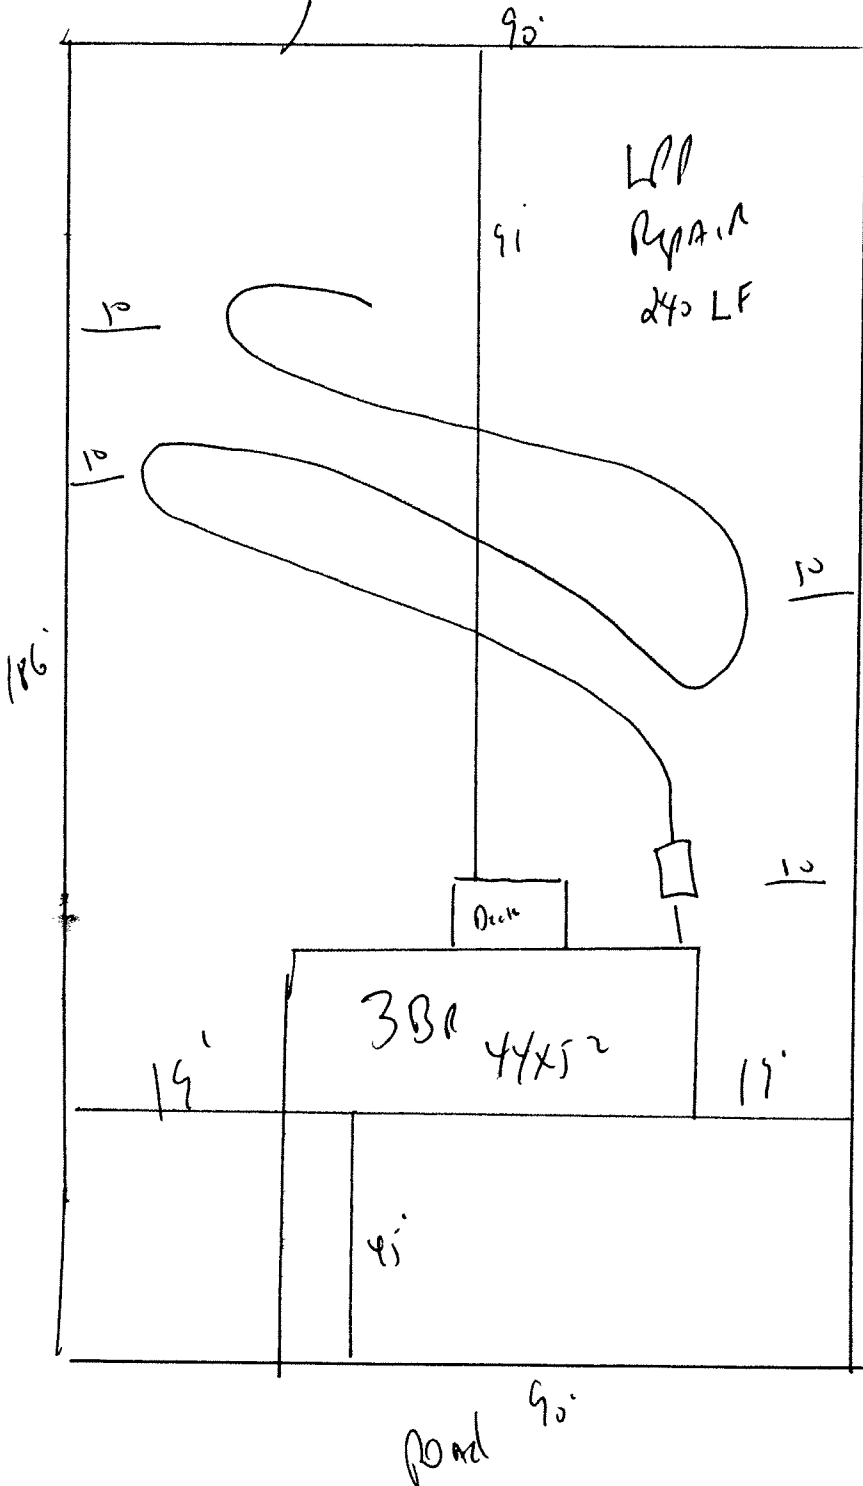

Meet on site
 Any Questions
 Start out &
 shallow CA
 level on the
 where shown
 Maintain a
 Install 1x:
 conventional
 At 18" to 24"