

HTE# 0650016462R Harnett County Department of Public Health 19563

PERMIT # 23639

### Operation Permit

New Installation  Septic Tank  Repair  Nitrification Line  Expansion

Name: (owner) Custom Contracting PROPERTY LOCATION: 1201  
System Installer: Elvis Faircloth SUBDIVISION Carolina Seasons LOT # T-5

Basement with plumbing:  Garage  Number of Bedrooms 2 Registration # \_\_\_\_\_

Type of Water Supply:  Community  Public  Well Distance from well 5 feet


System Type: E-Z-Flow

(In accordance with Table V a)

Types V and VI Systems expire in 5 years.

Owner must contact Health Department 6 months prior to expiration for permit renewal.

This system has been installed in compliance with applicable North Carolina General Statutes, Rules for Sewage Treatment and Disposal, and all conditions of the Improvement Permit and Construction Authorization.

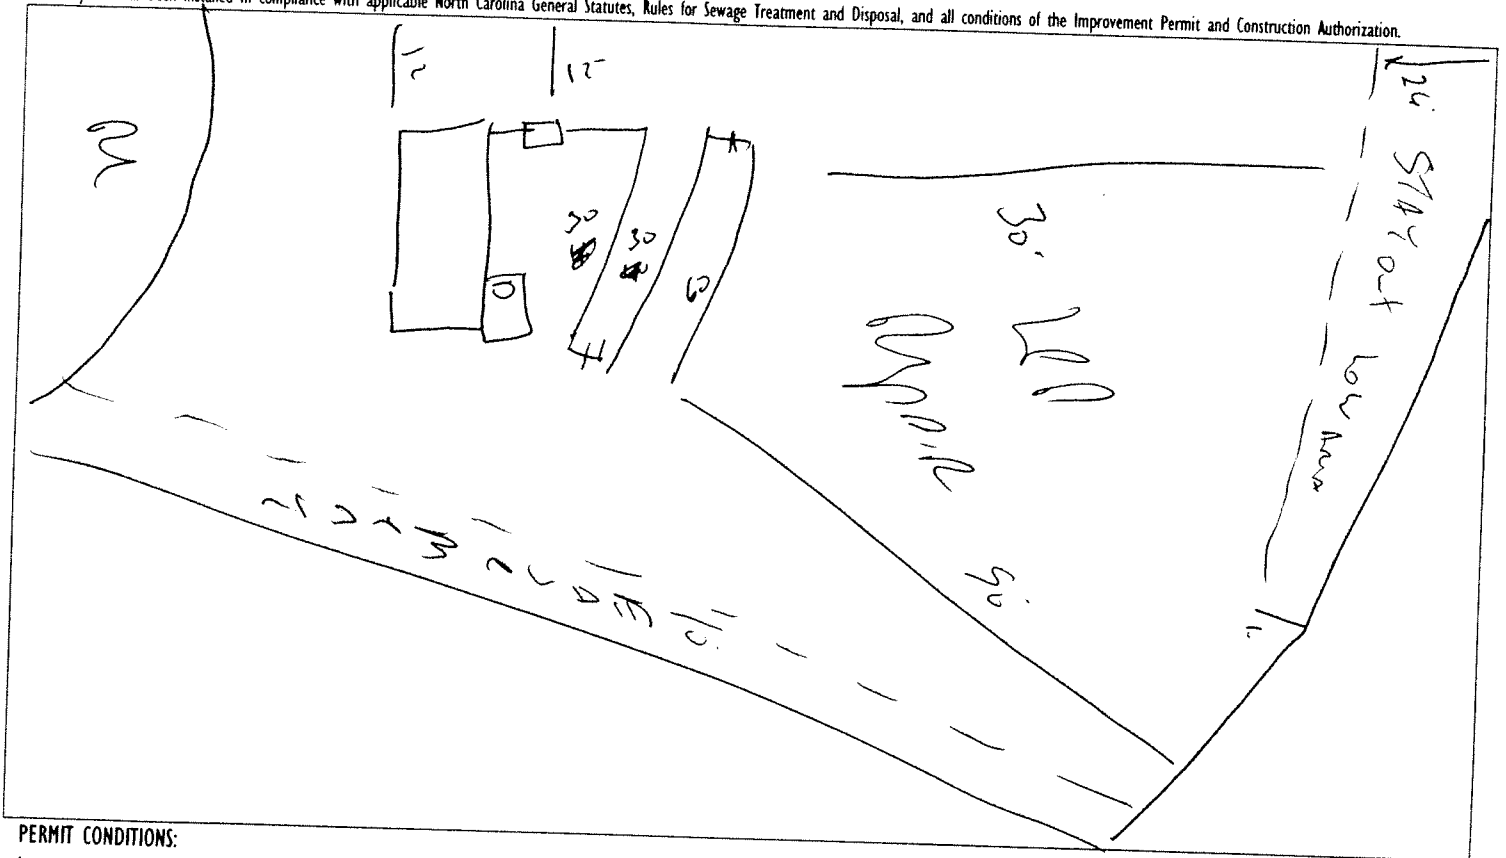

#### PERMIT CONDITIONS:

- I. Performance: System shall perform in accordance with Rule .1961.
- II. Monitoring: As required by Rule .1961.
- III. Maintenance: As required by Rule .1961. Other: \_\_\_\_\_  
Subsurface system operator required? Yes  No   
If yes, see attached sheet for additional operation conditions, maintenance and reporting.
- IV. Operation: \_\_\_\_\_
- V. Other: \_\_\_\_\_

Following are the specifications for the sewage disposal system on the above captioned property.

Type of system:  Conventional  Other E-Z-Flow Size of tank: Septic Tank: 1000 gallons Pump Tank: \_\_\_\_\_ gallons  
Subsurface No. of exact length width of depth of  
Drainage Field ditches 1 of each ditch 150 feet ditches 3 feet ditches 18 2/4 inches  
French Drain Required: \_\_\_\_\_ Linear feet

Authorized State Agent [Signature] Date 10-4-07