

HTE# 07-5-16694

Harrold County Department of Public Health 19621

PERMIT # 2540

Operation Permit

- New Installation
- Septic Tank
- Repair
- Nitrification Line
- Expansion

PROPERTY LOCATION: Harrold to Fred Mclean

Name: (owner) Craig Matthews

SUBDIVISION White Pines LOT # 7

System Installer: Larry Sharpe

Registration # _____

Basement with plumbing: Garage Number of Bedrooms 3


Type of Water Supply: Community Public Well Distance from well 100 feet ∇

System Type: 25% Reducer Types V and VI Systems expire in 5 years.

(In accordance with Table V a)

Owner must contact Health Department 6 months prior to expiration for permit renewal.

This system has been installed in compliance with applicable North Carolina General Statutes, Rules for Sewage Treatment and Disposal, and all conditions of the Improvement Permit and Construction Authorization.

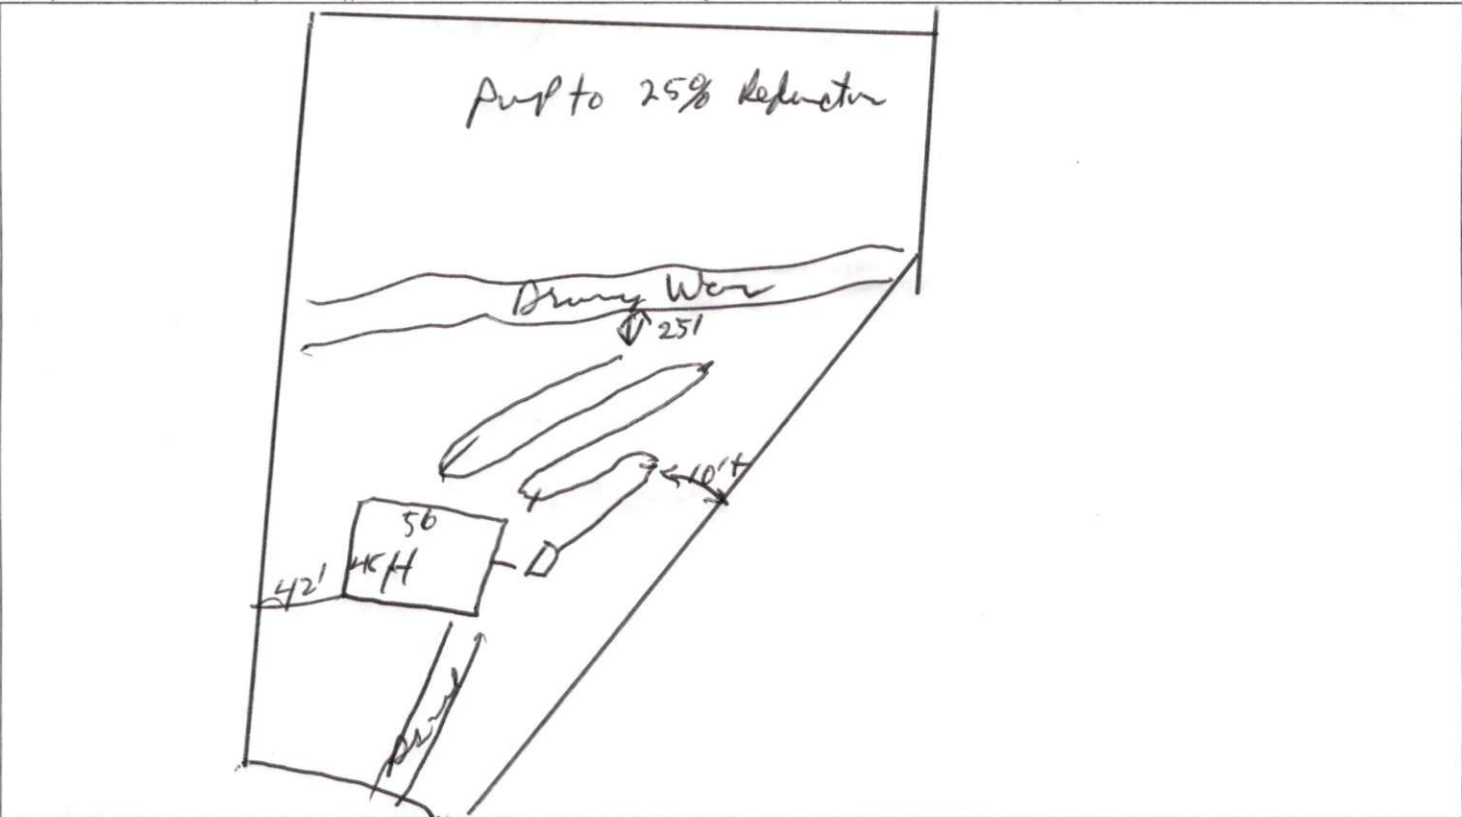

PERMIT CONDITIONS:

- I. Performance: System shall perform in accordance with Rule .1961.
- II. Monitoring: As required by Rule .1961.
- III. Maintenance: As required by Rule .1961. Other: _____
Subsurface system operator required? Yes No
If yes, see attached sheet for additional operation conditions, maintenance and reporting.
- IV. Operation: _____
- V. Other: _____

Following are the specifications for the sewage disposal system on the above captioned property.

Type of system: Conventional Other EST Flow / 25% Red. Size of tank: Septic Tank: 1000 gallons Pump Tank: _____ gallons
 Subsurface No. of _____ exact length _____ width of _____ depth of _____
 Drainage Field ditches 1 of each ditch 300 feet ditches 3 feet ditches 18-20 inches
 French Drain Required: _____ Linear feet

Authorized State Agent [Signature] Date 07/27/07