

HTE# 07-50016911

Harnett County Department of Public Health

23682

### Improvement Permit

*Thomas Properties*

building permit cannot be issued with only an Improvement Permit

ISSUED TO: T & T Properties

PROPERTY LOCATION: 1272  
SUBDIVISION Darlington Hills LOT # 3

NEW  REPAIR  EXPANSION   
Type of Structure: SFD- 45x60 3BR

Site Improvements required prior to Construction Authorization Issuance:

Proposed Wastewater System Type: GRAVEL

Projected Daily Flow: 360 GPD

Number of bedrooms: 3 Number of Occupants: 6 max

Basement  Yes  No

Pump Required:  Yes  No  May be required based on final location and elevations of facilities

Type of Water Supply:  Community  Public  Well Distance from well 50 feet Permit valid for:  Five years

Permit conditions: Meet onsite - STUB out Plumbing phallow, at  No expiration

Ground level or higher where shown. IF 18" P.itch Depth cannot be maintained then pump will be needed

Authorized State Agent: J. LAR Date: 02-28-07 SEE ATTACHED SITE SKETCH

The issuance of this permit by the Health Department in no way guarantees the issuance of other permits. The permit holder is responsible for checking with appropriate governing bodies in meeting their requirements. This site is subject to revocation if the site plan, plat, or the intended use changes. The Improvement Permit shall not be affected by a change in ownership of the site. This permit is subject to compliance with the provisions of the Laws and Rules for Sewage Treatment and Disposal and to conditions of this permit.

### Construction Authorization

(Required for Building Permit)

The construction and installation requirements of Rules .1950, .1952, .1954, .1955, .1956, .1957, .1958, and .1959 are incorporated by references into this permit and shall be met. Systems shall be installed in accordance with the attached system layout.

ISSUED TO: T & T Properties

PROPERTY LOCATION: 1272  
SUBDIVISION Darlington Hills LOT # 3

Facility Type: SFD- 45x60 3BR  New  Expansion  Repair

Basement?  Yes  No Basement Fixtures?  Yes  No

Type of Wastewater System\*\* GRAVEL (Initial) Wastewater Flow: 360 GPD

(See note below, if applicable  360 LF of LPP (Repair)

#### Installation Requirements/Conditions

Septic Tank Size <u>1000</u> gallons	Exact length of each trench <u>1x300</u> feet	Trench Spacing: <u>9</u> Feet on Center
Pump Tank Size _____ gallons	Trenches shall be installed on contour at a	Soil Cover: <u>6</u> inches
	Maximum Trench Depth of: <u>18</u> inches	(Maximum soil cover shall not exceed
	(Trench bottoms shall be level to $\pm 1/4"$	36" above the trench bottom)
	in all directions)	
Pump Requirements: _____ ft. TDH vs. _____ GPM		Aggregate Depth: <u>6</u> inches below pipe
		<u>2</u> inches above pipe
Conditions: _____		<u>12</u> inches total

\*\*If applicable: *I understand the system type specified is different from the type specified on the application. I accept the specifications of this permit.*

Owner/Legal Representative Signature: \_\_\_\_\_ Date: \_\_\_\_\_

This Construction Authorization is subject to revocation if the site plan, plat, or the intended use changes. The Construction Authorization shall not be transferred when there is a change in ownership of the site. This Construction Authorization is subject to compliance with the provisions of the Laws and Rules for Sewage Treatment and Disposal and to the conditions of this permit.

Authorized State Agent: J. LAR Date: 2-28-07 SEE ATTACHED SITE SKETCH

Construction Authorization Expiration Date: 2-28-2012

HTE# 07-50016911

Permit # 23682

# Harnett County Department of Public Health Site Sketch

*Thomas Properties*

ISSUED TO: 707 Properties


PROPERTY LOCATOR: 1272

SUBDIVISION Darlington Hills

LOT # 3

Authorized State Agent: Ju W. ARJ

Date: 2-28-07

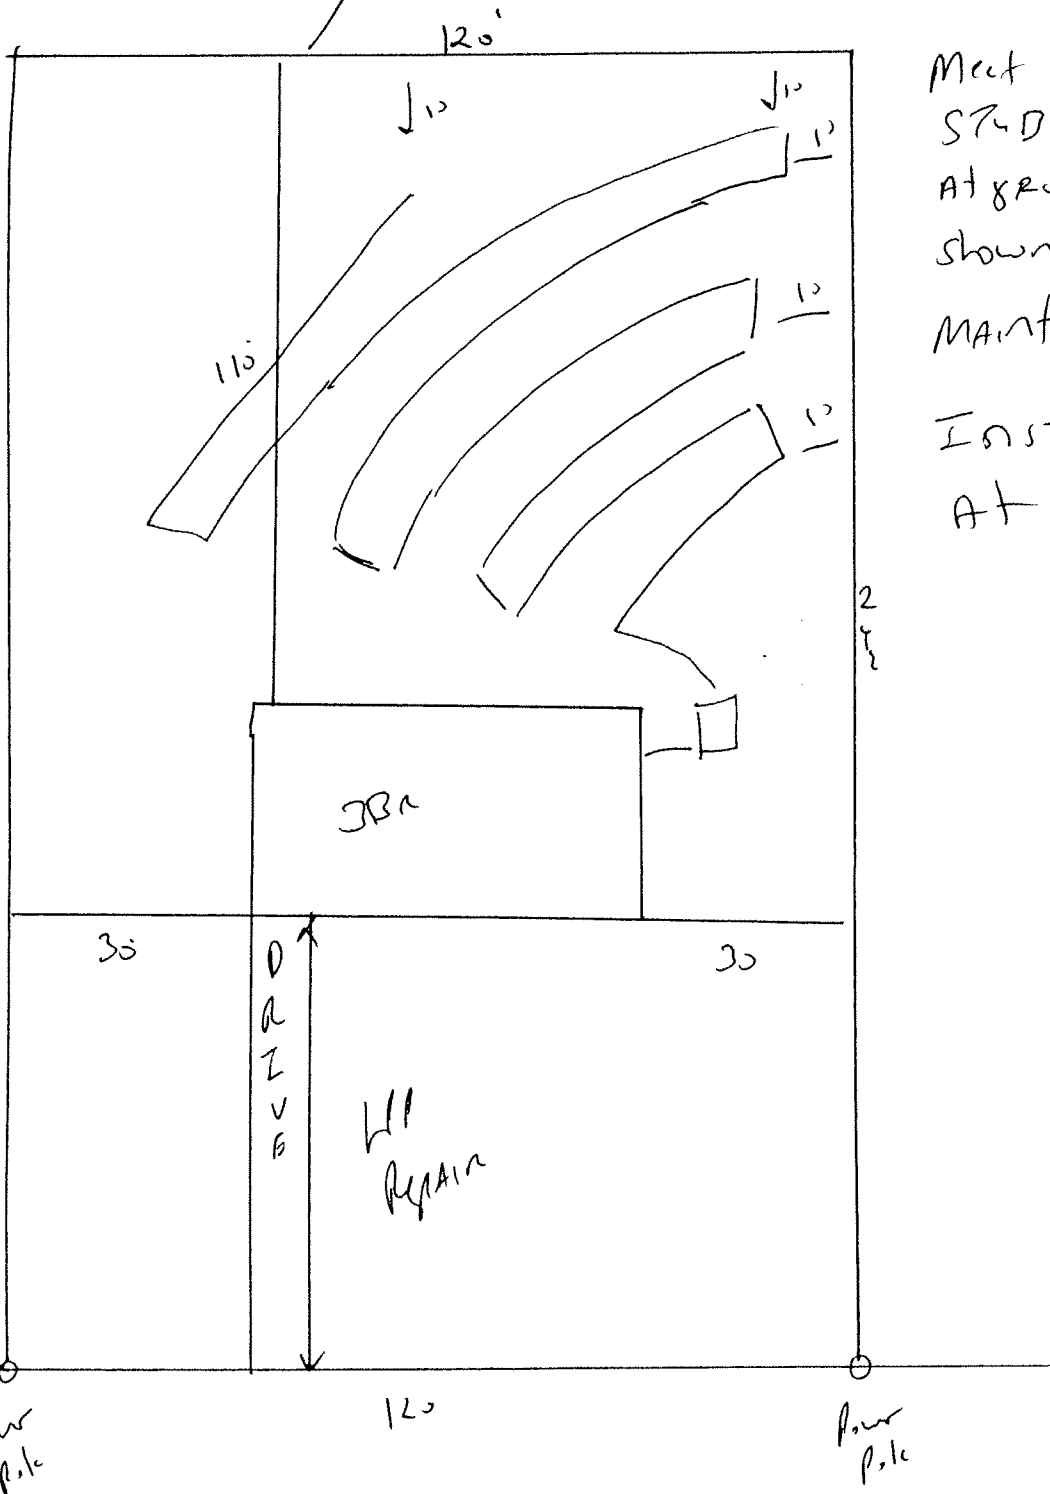

Meet onsite  
ST&D out Plumbing shallow  
At ground level or higher where  
shown

MAINTAIN ALL SET BACKS

INSTALL 1x200' gravel  
AT 18"