

HTE# 07-5-17009

Harnett County Department of Public Health 19760

PERMIT # 23975

Operation Permit

New Installation Septic Tank Repair Nitrification Line Expansion

PROPERTY LOCATION: 521565 Silas Hayes RD

Name: (owner) Bradley Built Inc SUBDIVISION HUNTERSPOINT LOT # 43

System Installer: MIKE RAY Registration # _____


Basement with plumbing: Garage Number of Bedrooms 3

Type of Water Supply: Community Public Well Distance from well _____ feet 130'

System Type: 25% REDUCTION SYSTEM Type III G 6 way Types V and VI Systems expire in 5 years.

(In accordance with Table V a) Owner must contact Health Department 6 months prior to expiration for permit renewal.

This system has been installed in compliance with applicable North Carolina General Statutes, Rules for Sewage Treatment and Disposal, and all conditions of the Improvement Permit and Construction Authorization.

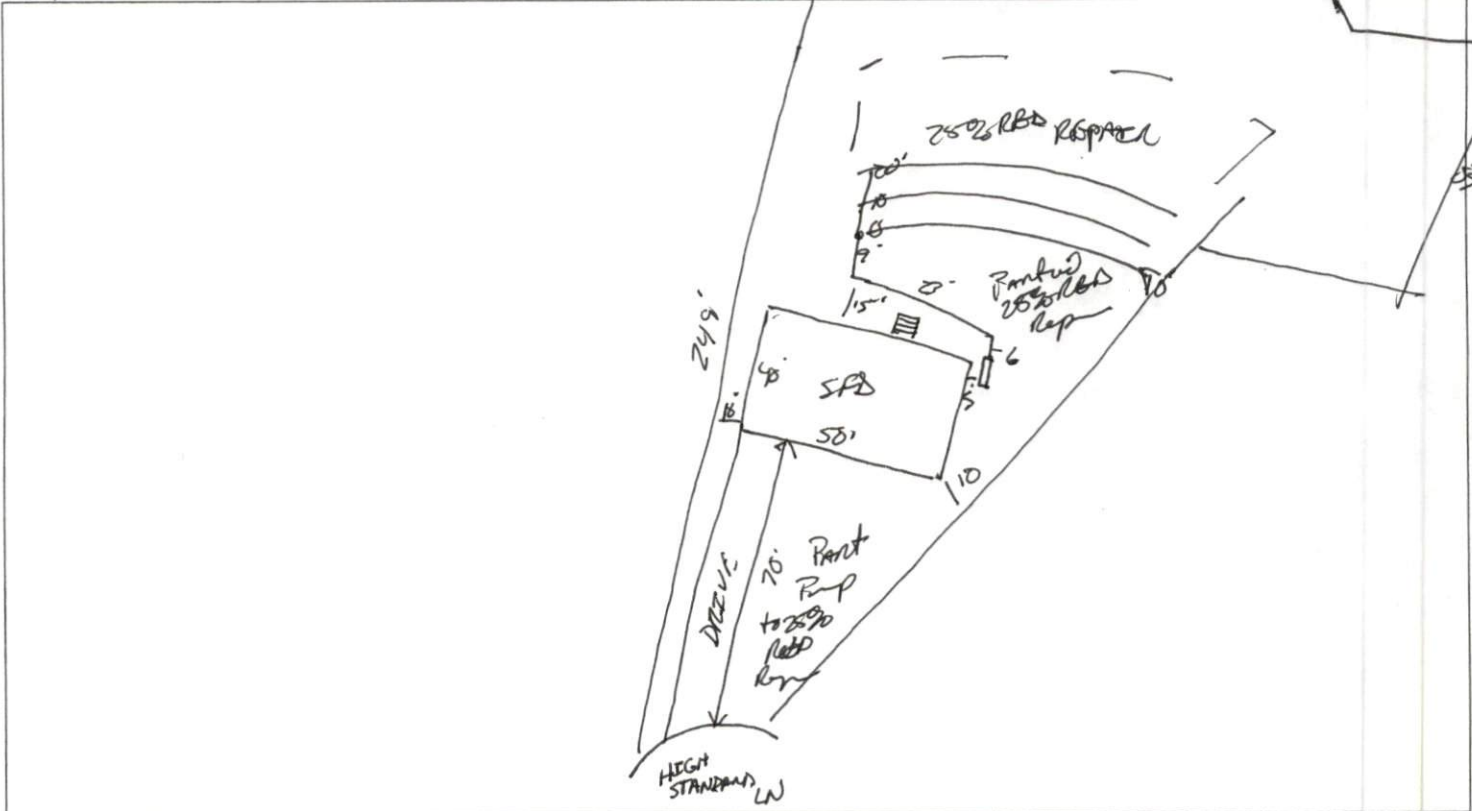

PERMIT CONDITIONS:

- I. Performance: System shall perform in accordance with Rule .1961.
- II. Monitoring: As required by Rule .1961.
- III. Maintenance: As required by Rule .1961. Other: _____
Subsurface system operator required? Yes No
If yes, see attached sheet for additional operation conditions, maintenance and reporting.
- IV. Operation: _____
- V. Other: _____

Following are the specifications for the sewage disposal system on the above captioned property.

Type of system: Conventional Other 25% REDUCTION Size of tank: Septic Tank: 1000 gallons Pump Tank: _____ gallons

Subsurface No. of _____ exact length _____ width of _____ depth of _____

Drainage Field ditches 3 of each ditch 80 feet ditches 3 feet ditches 28-118 inches

French Drain Required: - Linear feet

Authorized State Agent James C. Manhart Date 10-22-07