

Initial Application Date: 4/12/07

Application # 075047323
1390257

COUNTY OF HARNETT LAND USE APPLICATION

Central Permitting 108 E. Front Street, Lillington, NC 27546 Phone: (910) 893-7525 Fax: (910) 893-2793 www.harnett.org

LANDOWNER: Corcoran Homes Inc Mailing Address: PO Box 1868

City: FUQUAY VARINA State: NC Zip: 27526 Home #: (919)762-8228 Contact #: (919)796-3703

APPLICANT: Scott Corcoran Mailing Address: 5206 SUGG CT

City: FUQUAY VARINA State: NC Zip: 27526 Home #: 919 762-8228 Contact #: (919) 796-3703

*Please fill out applicant information if different than landowner

PROPERTY LOCATION: State Road #: _____ State Road Name: Ringneck COURT

Parcel: 13 0630 0096 27 PIN: 0630-35-2396-000

Zoning: RA30 Subdivision: SHAYLA'S KNOLL Lot #: 25 Lot Size: 25,098 SQ FT

Flood Plain: X Panel: U20 Watershed: X Plat Book/Page: 2006/Pg. 1122 Deed Plat Book/Page: 2362/13

SPECIFIC DIRECTIONS TO THE PROPERTY FROM LILLINGTON: US 421 west out of Lillington to SR 1258 MAKE left ~~into~~ Go 300 YRDS to OLD US 421 MAKE Right Go ANOTHER 200 YARDS MAKE left onto WIDGEON WAY (Entrance to Shayla's Knoll Go to 2nd Street on left MAKE left + Back of culde sac.

PROPOSED USE:

- SFD (Size 33 x 52 # Bedrooms 3 # Baths 2.5 Basement (w/wo bath) _____ Garage 2 Deck 14x14 Crawl Space / Slab
- Modular: ___ On frame ___ Off frame (Size ___ x ___) # Bedrooms ___ # Baths ___ Garage ___ (site built? ___) Deck ___ (site built? ___)
- Multi-Family Dwelling No. Units _____ No. Bedrooms/Unit _____
- Manufactured Home: ___ SW ___ DW ___ TW (Size ___ x ___) # Bedrooms ___ Garage ___ (site built? ___) Deck ___ (site built? ___)
- Business Sq. Ft. Retail Space _____ Type _____ # Employees: _____ Hours of Operation: _____
- Industry Sq. Ft. _____ Type _____ # Employees: _____ Hours of Operation: _____
- Church Seating Capacity _____ # Bathrooms _____ Kitchen _____
- Home Occupation (Size ___ x ___) # Rooms _____ Use _____ Hours of Operation: _____
- Accessory/Other (Size ___ x ___) Use _____
- Addition to Existing Building (Size ___ x ___) Use _____ Closets in addition (___)yes (___)no

Water Supply: County (___) Well (No. dwellings ___) (___) Other

Sewage Supply: 4 New Septic Tank (Must fill out New Tank Checklist) (___) Existing Septic Tank (___) County Sewer (___) Other

Property owner of this tract of land own land that contains a manufactured home w/in five hundred feet (500') of tract listed above? (___) YES 2 NO

Structures on this tract of land: Single family dwellings 1 proposed Manufactured Homes _____ Other (specify) _____

Required Residential Property Line Setbacks: _____ Comments: _____

	Minimum	Actual
Front	35	40
Rear	25	129
Side	10	18
Sidestreet/corner lot	20	N/A
Nearest Building on same lot	10	N/A

If permits are granted I agree to conform to all ordinances and the laws of the State of North Carolina regulating such work and the specifications of plans submitted. I hereby state that the foregoing statements are accurate and correct to the best of my knowledge. This permit is subject to revocation if false information is provided on this form.

Scott Corcoran
Signature of Owner or Owner's Agent

4/12/07
Date

This application expires 6 months from the initial date if no permits have been issued

A RECORDED SURVEY MAP, RECORDED DEED (OR OFFER TO PURCHASE) AND PLAT ARE REQUIRED WHEN APPLYING FOR LAND USE APPLICATION

Please use Blue or Black Ink ONLY

4/16/07 10/06

JOHN H. CHANDLER L-4389
PROFESSIONAL LAND SURVEYOR




- FEMA -
FIRM: 37085C0080D
EFFECTIVE DATE: APRIL 16, 1990
ZONE: X (NOT IN FLOOD ZONE)

- SETBACKS -
FRONT - 35'
REAR - 25'
SIDE - 10'
CORNER SIDE - 20'

- LEGEND -
- IPF IRON PIPE FOUND
 - CONCRETE
 - R/W RIGHT-OF-WAY
 - ⊗ WATER VALVE
 - ⊠ WATER METER
 - ☆ LIGHT POLE
 - ⊞ ELECTRIC PEDESTAL
 - IRF IRON ROD FOUND
 - IPS IRON PIPE SET

SITE PLAN APPROVAL
DISTRICT BA30 USE SFD
#BEDROOMS 3
4/13/07
Date
Zoning Administrator

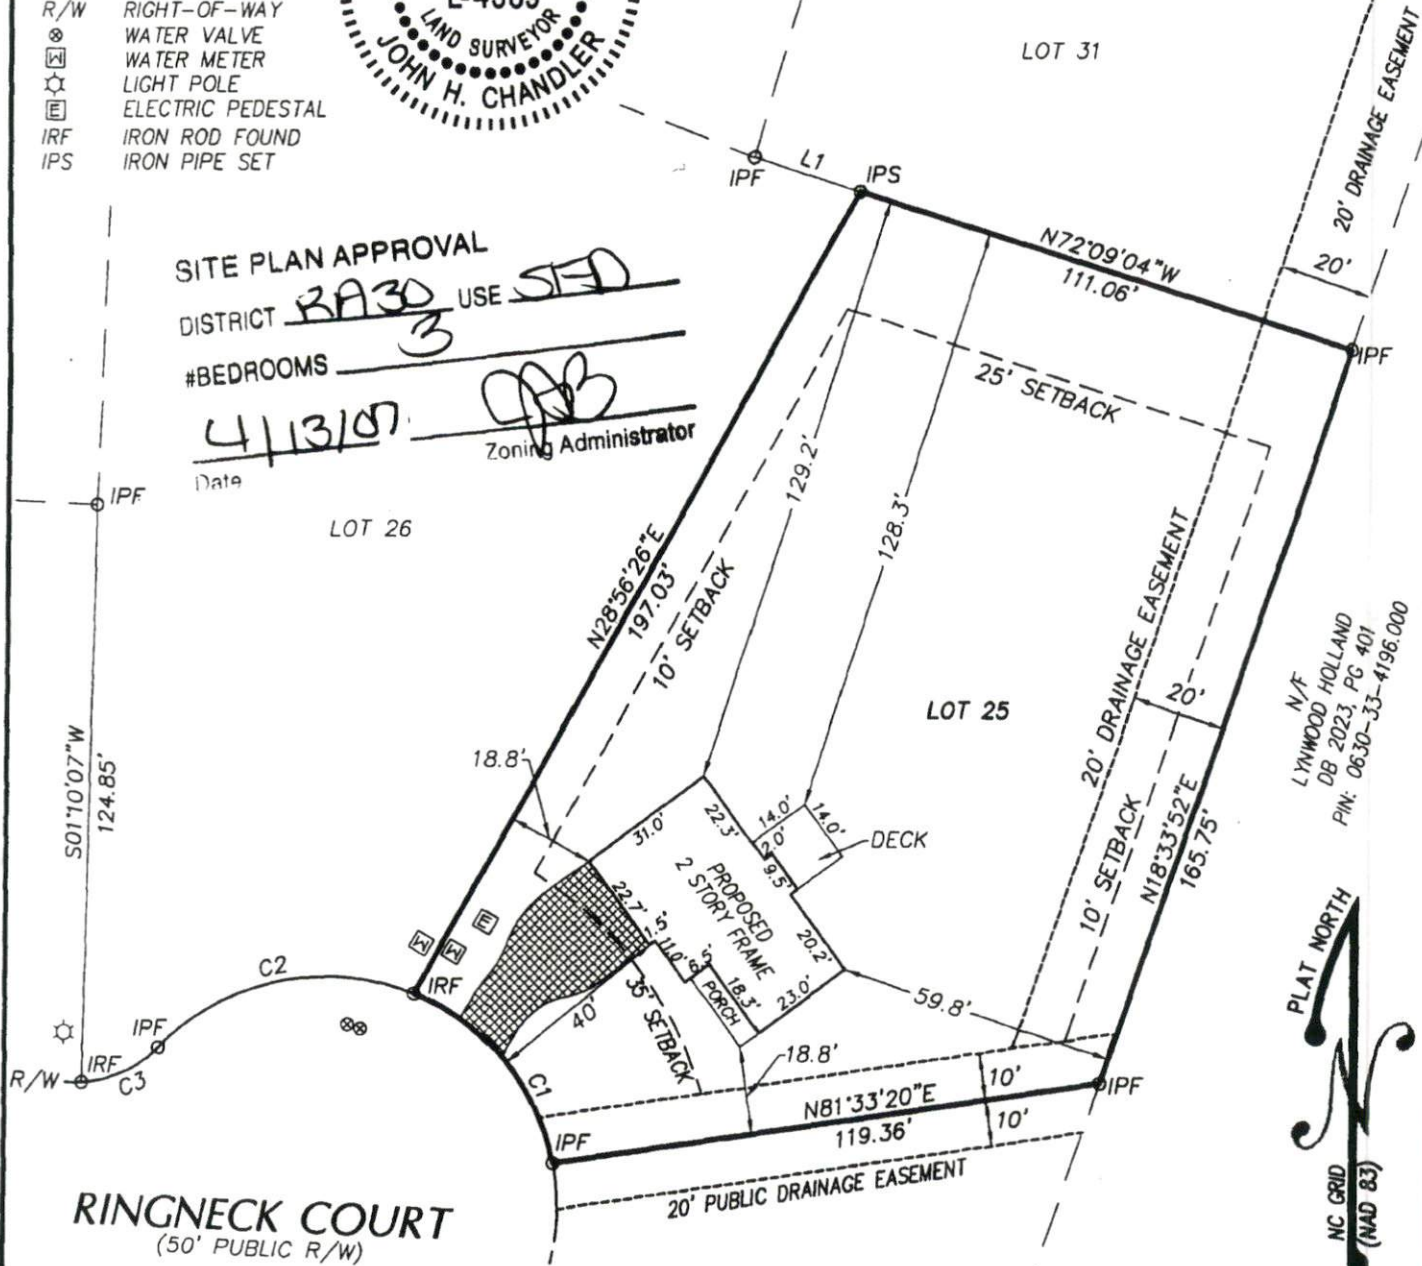


LYNWOOD HOLLAND
DB 2023, PG 401
PIN: 0630-33-4196.000
PLAT NORTH
NC GRID (NAD 83)

- LINE TABLE -

LINE	BEARING	LENGTH
L1	N72°09'04"W	24.00

- CURVE TABLE -

CURVE	RADIUS	LENGTH	TANGENT	BEARING	CHORD	DELTA
C1	50.00	49.17	26.78	N39°48'04"W	47.21	56°20'28"
C2	50.00	59.30	33.69	S77°55'40"W	55.88	67°56'51"
C3	25.00	18.71	9.82	N65°50'44"E	18.28	42°52'55"

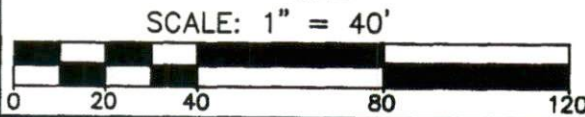

The chandler GROUP

7621 Purfoy Road, Suite 201
Fuquay-Varina, NC 27526
P: 919.552.4845
F: 919.552.6962

4922 E. Oak Island Drive
Oak Island, NC 28465
P: 910.278.9415
F: 910.278.9060
www.tcgpa.com

PLOT PLAN
OF
LOT 25 - SHAYLAH'S KNOLL SUBDIVISION

SCALE: 1" = 40'
UPPER LITTLE RIVER TOWNSHIP HARNETT COUNTY NORTH CAROLINA

DATE: 4-11-2007

PROJ #: JHCA_200729
SVYR: JHC
DWN BY: CHP
FILE: 2007/200729

SHEET: 1 of 1

OWNER NAME: CORCORAN HOMES, INC. APPLICATION #: 17323

This application to be filled out only when applying for a new septic system.

County Health Department Application for Improvement Permit and/or Authorization to Construct

IF THE INFORMATION IN THIS APPLICATION IS FALSIFIED, CHANGED, OR THE SITE IS ALTERED, THEN THE IMPROVEMENT PERMIT OR AUTHORIZATION TO CONSTRUCT SHALL BECOME INVALID. The permit is valid for either 60 months or without expiration depending upon documentation submitted. (complete site plan = 60 months; complete plat = without expiration)

DEVELOPMENT INFORMATION

- New single family residence
- Expansion of existing system
- Repair to malfunctioning sewage disposal system
- Non-residential type of structure

WATER SUPPLY

- New well
- Existing well
- Community well
- Public water
- Spring

Are there any existing wells, springs, or existing waterlines on this property?

yes no unknown

SEPTIC

If applying for authorization to construct please indicate desired system type(s): can be ranked in order of preference, must choose one.

- Accepted Innovative
- Alternative Other
- Conventional Any

The applicant shall notify the local health department upon submittal of this application if any of the following apply to the property in question. If the answer is "yes", applicant must attach supporting documentation.

- YES NO Does the site contain any Jurisdictional Wetlands?
- YES NO Does the site contain any existing Wastewater Systems?
- YES NO Is any wastewater going to be generated on the site other than domestic sewage?
- YES NO Is the site subject to approval by any other Public Agency?
- YES NO Are there any easements or Right of Ways on this property? **SEE PLOT PLAN: Right Front & Right Rear**
- YES NO Does the site contain any existing water, cable, phone or underground electric lines?

If yes please call No Cuts at 800-632-4949 to locate the lines. This is a free service.

I Have Read This Application And Certify That The Information Provided Herein Is True, Complete And Correct. Authorized County And State Officials Are Granted Right Of Entry To Conduct Necessary Inspections To Determine Compliance With Applicable Laws And Rules. I Understand That I Am Solely Responsible For The Proper Identification And Labeling Of All Property Lines And Corners And Making The Site Accessible So That A Complete Site Evaluation Can Be Performed.

[Signature]
PROPERTY OWNERS OR OWNERS LEGAL REPRESENTATIVE SIGNATURE (REQUIRED)

4/1/07
DATE



HARNETT COUNTY TAX ID#

B-01030-0096-21
-28
-29
4/9/07 BY CW

FOR REGISTRATION REGISTER OF DEEDS
KIMBERLY E. HARRIS
HARNETT COUNTY, NC
2007 APR 09 03:11:18 PM
BK: 2362 PG: 13-16 FEE: \$20.00
NC REV STAMP: \$159.00
INSTRUMENT # 2007006312

Excise Tax \$159.00 Recording Time, Book and Page
Parcel Identifier No. 130630-0096 Account No.
Verified by _____ County on the _____ day of _____, 20____
by _____

Mail after recording to Grantee

This instrument was prepared by David T. Pryzwansky of The Pryzwansky Law Firm, P.A.
(without title examination)

Brief description for the Index Lots 25, 26 and 27, Shaylah's Knoll

NORTH CAROLINA GENERAL WARRANTY DEED

THIS DEED made as of the 26th day of March, 2007 by and between

GRANTOR	GRANTEE
Tradewind Development, Inc., a North Carolina corporation PO Box 326 Zebulon, NC 27597	Corcoran Homes, Inc., a North Carolina corporation P.O. Box 1868 Fuquay-Varina, NC 27526

The designation Grantor and Grantee as used herein shall include said parties, their heirs, successors, and assigns, and shall include singular, plural, masculine, feminine or neuter as required by context.

WITNESSETH, that the Grantor, for a valuable consideration paid by the Grantee, the receipt of which is hereby acknowledged, has and by these presents does grant, bargain, sell and convey unto the Grantee in fee simple, all that certain lot or parcel of land situated in Upper Little River Township, Harnett County, North Carolina and more particularly described as follows:

Application Number: 0750017323

Harnett County Central Permitting Department
PO Box 65, Lillington, NC 27546
910-893-7525

0750017325
0750017326

Environmental Health New Septic Systems Test
Environmental Health Code 800

- Place "property flags" on each corner iron of lot. All property lines must be clearly flagged approximately every 50 feet between corners.
- Place "house corner flags" at each corner of where the house/manufactured home will sit. Use additional flagging to outline driveways, garages, decks, out buildings, swimming pools, etc.
- Place flags at locations as developed on site plan by Customer Service Technician and you.
- Place Environmental Health "orange" card in location that is easily viewed from road.
- If property is thickly wooded, Environmental Health requires that you clean out the undergrowth to allow the soil evaluation to be performed. Inspectors should be able to walk freely around site. *No grading of property should be done.*
- Call No Cuts to locate utility lines prior to scheduling inspection. 800-632-4949 (This is a free service)
- After preparing proposed site call the voice permitting system at 910-893-7525 and give code **800** for Environmental Health confirmation. **Please note confirmation number given at end of recording for proof of request.**
- Use Click2Gov or IVR to hear results. Once approved, proceed to Central Permitting for permits.

Environmental Health Existing Tank Inspections
Environmental Health Code 800

- Place Environmental Health "orange" card in location that is easily viewed from road. Follow above instructions for placing flags on property.
- Prepare for inspection by removing soil over door as diagram indicates. Loosen trap door cover. (Unless inspection is for a septic tank in a mobile home park)
- After preparing trapdoor call the voice permitting system at 910-893-7525 and give code **800** for Environmental Health confirmation. **Please note confirmation number given at end of recording for proof of request.**
- Use Click2Gov or IVR to hear results. Once approved, proceed to Central Permitting for remaining permits.

Health and Sanitation Inspections

- After submitting plans for food and lodging to Central Permitting, please allow approximately 7-10 working days for plan status. Use Click2Gov or IVR to hear results.
- Once all plans are approved, proceed to Central Permitting for remaining permits.

Fire Marshal Inspections

- After submitting plans for Fire Marshal review to Central Permitting, please allow approximately 7-10 working days for approval. Use Click2Gov or IVR to hear results. Once all plans are approved, proceed to Central Permitting for permits.
- Fire Marshal's letter must be placed on job site until work is completed.

Public Utilities

- Place stake with "orange" tape/name thirty feet (30) from the center of the road at the location you wish to have water tap installed.
- Allow four to six weeks after application for water/sewer taps. Call Utilities at 893-7575 for technical assistance.

Building Inspections

- After submitting plans for Building Inspections, please allow approximately 3 working days for review. Use Click2Gov or IVR to hear results. Once all plans are approved, proceed to Central Permitting for permits.
- For new housing/set up permits must meet E 911 / Addressing guidelines prior to scheduling final inspection.
- Use Click2Gov or IVR to hear results.

E911 Addressing

- **Addressing Confirmation Code 814**
- Address numbers shall be mounted on the house, 3 inches high (5" for commercial).
- Numbers must be a contrasting color from house, must be clearly visible night and day at entrance of driveway if home is 100 ft or more from road, or if mailbox is on opposite side of road.
- Once you purchase permits and footing inspection has been approved call the voice permitting system at 910-893-7525 and give code **814** for address confirmation. This must be called in even if you have contacted E911 for verbal confirmation. Check Click2Gov for results and address.

• **Inspection results can be viewed online at <http://www.harnett.org/services-213.asp> then select **Click2Gov****

Applicant/Owner Signature [Signature] Date 4/12/07