

HTE# 07-50017460R

Harnett County Department of Public Health

24299

Improvement Permit

A building permit cannot be issued with only an Improvement Permit

ISSUED TO: Weaver Dev.

PROPERTY LOCATION: 1141

SUBDIVISION: Sunset Ridge

LOT # 142

NEW [X] REPAIR [] EXPANSION []

Site Improvements required prior to Construction Authorization Issuance:

Type of Structure: SFO-38x52 3BR

Proposed Wastewater System Type: Pump to 25% Reduction

Projected Daily Flow: 360 GPD SYSTEM

Number of bedrooms: 3 Number of Occupants: 6 max

Basement [] Yes [X] No

Pump Required: [X] Yes [] No [] May be required based on final location and elevations of facilities

Type of Water Supply: [] Community [X] Public [] Well Distance from well 50 feet

Permit valid for: [X] Five years

Permit conditions: Meet on site for final layout maintain all set back

[] No expiration

Authorized State Agent:

Date:

SEE ATTACHED SITE SKETCH

The issuance of this permit by the Health Department in no way guarantees the issuance of other permits. The permit holder is responsible for checking with appropriate governing bodies in meeting their requirements. This site is subject to revocation if the site plan, plat, or the intended use changes. The Improvement Permit shall not be affected by a change in ownership of the site. This permit is subject to compliance with the provisions of the Laws and Rules for Sewage Treatment and Disposal and to conditions of this permit.

Construction Authorization

(Required for Building Permit)

The construction and installation requirements of Rules .1950, .1952, .1954, .1955, .1956, .1957, .1958, and .1959 are incorporated by references into this permit and shall be met. Systems shall be installed in accordance with the attached system layout.

ISSUED TO: Weaver Dev.

PROPERTY LOCATION: 1141

SUBDIVISION: Sunset Ridge

LOT # 142

Facility Type: SFO-38x52-3BR [X] New [] Expansion [] Repair

Basement? [] Yes [X] No Basement Fixtures? [] Yes [X] No

Type of Wastewater System** Pump to 25% Red sys (Initial)

Wastewater Flow: 360 GPD

(See note below, if applicable [X])

480 LF of LPP (Repair)

Installation Requirements/Conditions

Septic Tank Size 1000 gallons

Pump Tank Size 1000 gallons

Exact length of each trench 2x75 feet

Trenches shall be installed on contour at a

Maximum Trench Depth of: 18.24 inches

(Trench bottoms shall be level to +/-1/4"

in all directions)

Trench Spacing: 9 Feet on Center

Soil Cover: 6 inches

(Maximum soil cover shall not exceed

36" above the trench bottom)

Pump Requirements: _____ ft. TDH vs. _____ GPM

_____ inches below pipe

Aggregate Depth: _____ inches above pipe

Conditions: _____ inches total

**If applicable: I understand the system type specified is different from the type specified on the application. I accept the specifications of this permit.

Owner/Legal Representative Signature:

Date:

This Construction Authorization is subject to revocation if the site plan, plat, or the intended use changes. The Construction Authorization shall not be transferred when there is a change in ownership of the site. This Construction Authorization is subject to compliance with the provisions of the Laws and Rules for Sewage Treatment and Disposal and to the conditions of this permit.

Authorized State Agent:

Date: 09-07-07

SEE ATTACHED SITE SKETCH

Construction Authorization Expiration Date: 09-07-2012

HTE# 07-50017460R

Permit # 24299

Harnett County Department of Public Health Site Sketch

ISSUED TO: Weaver Dev.


PROPERTY LOCATION: 1141

SUBDIVISION: Sunket Ridge

LOT # 142

Authorized State Agent: J. L. [Signature]

Date: 09-07-07

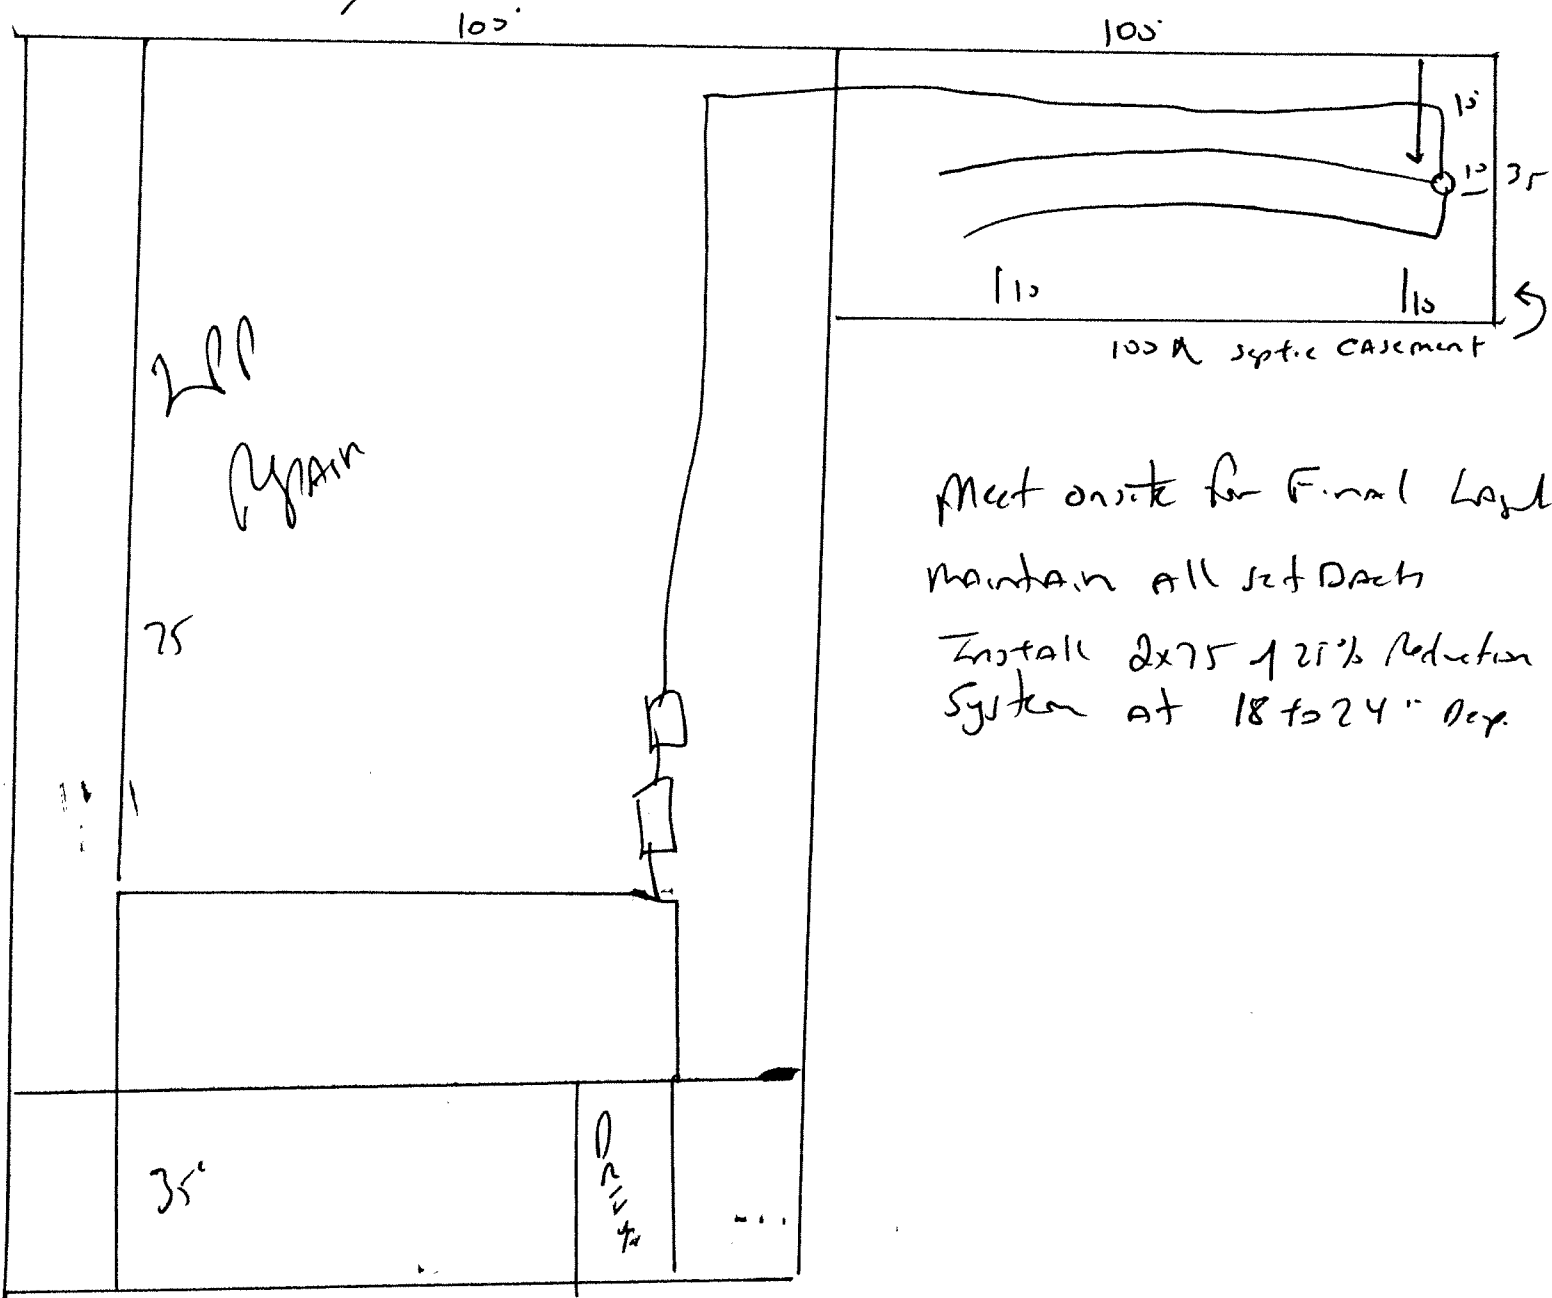

AL