

PERMIT # 23965

Operation Permit

- New Installation
- Septic Tank
- Repair
- Nitrification Line
- Expansion

PROPERTY LOCATION: 221403 Cokesburg RD

Name: (owner) STANCI Builders SUBDIVISION Cokesburg RD LOT # 51

System Installer: Freddie STANCI Registration #


Basement with plumbing: Garage Number of Bedrooms 3

Type of Water Supply: Community Public Well Distance from well _____ feet

System Type: 25% REDUCED System Type ~~II B~~ II B Types V and VI Systems expire in 5 years.

(In accordance with Table V a) II B Owner must contact Health Department 6 months prior to expiration for permit renewal.

This system has been installed in compliance with applicable North Carolina General Statutes, Rules for Sewage Treatment and Disposal, and all conditions of the Improvement Permit and Construction Authorization.

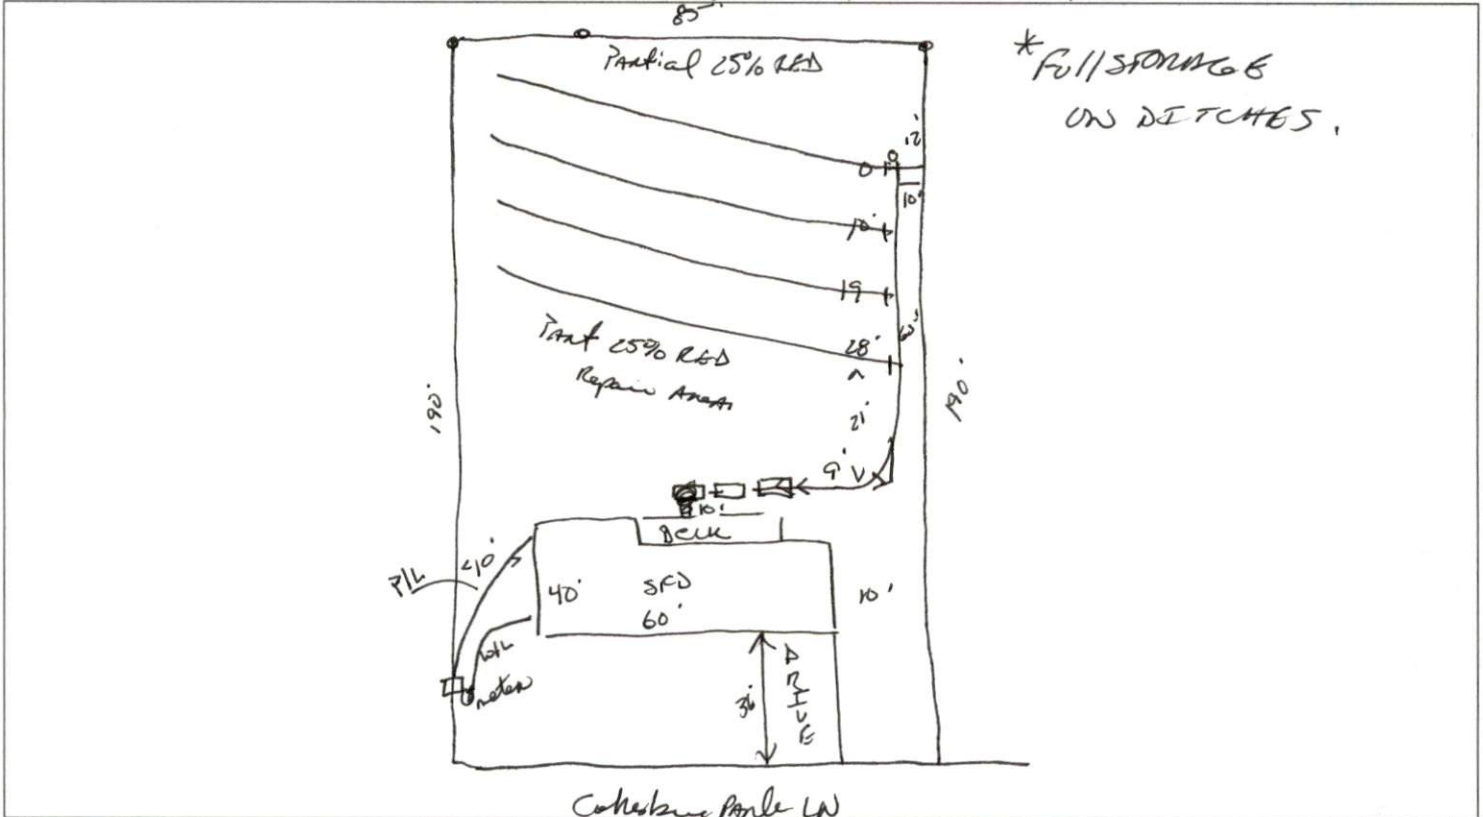

PERMIT CONDITIONS:

- I. Performance: System shall perform in accordance with Rule .1961.
- II. Monitoring: As required by Rule .1961.
- III. Maintenance: As required by Rule .1961. Other: _____
Subsurface system operator required? Yes No
If yes, see attached sheet for additional operation conditions, maintenance and reporting.
- IV. Operation: _____
- V. Other: _____

Following are the specifications for the sewage disposal system on the above captioned property.

Type of system: Conventional Other 25% REDUCED System Septic Tank: 1000 gallons Pump Tank: 1000 gallons
 Subsurface No. of exact length width of depth of
 Drainage Field ditches 4 of each ditch 60 feet ditches 3 feet ditches 24-18 inches
 French Drain Required: _____ Linear feet

Authorized State Agent James E. Markham @ REHS Date 3-9-10