

HTE# 07-5-17788

Harford County Department of Public Health 19582

PERMIT # 23980

Operation Permit

New Installation Septic Tank Repair Nitrification Line Expansion

PROPERTY LOCATION: Old Fairground Rd

Name: (owner) Stephenson Property SUBDIVISION Tilghman Ridge LOT # 2

System Installer: Jeff Thompson Registration # _____

Basement with plumbing: Garage Number of Bedrooms 3


Type of Water Supply: Community Public Well Distance from well _____ feet

System Type: III G Types V and VI Systems expire in 5 years.

(In accordance with Table V a)

Owner must contact Health Department 6 months prior to expiration for permit renewal.

This system has been installed in compliance with applicable North Carolina General Statutes, Rules for Sewage Treatment and Disposal, and all conditions of the Improvement Permit and Construction Authorization.

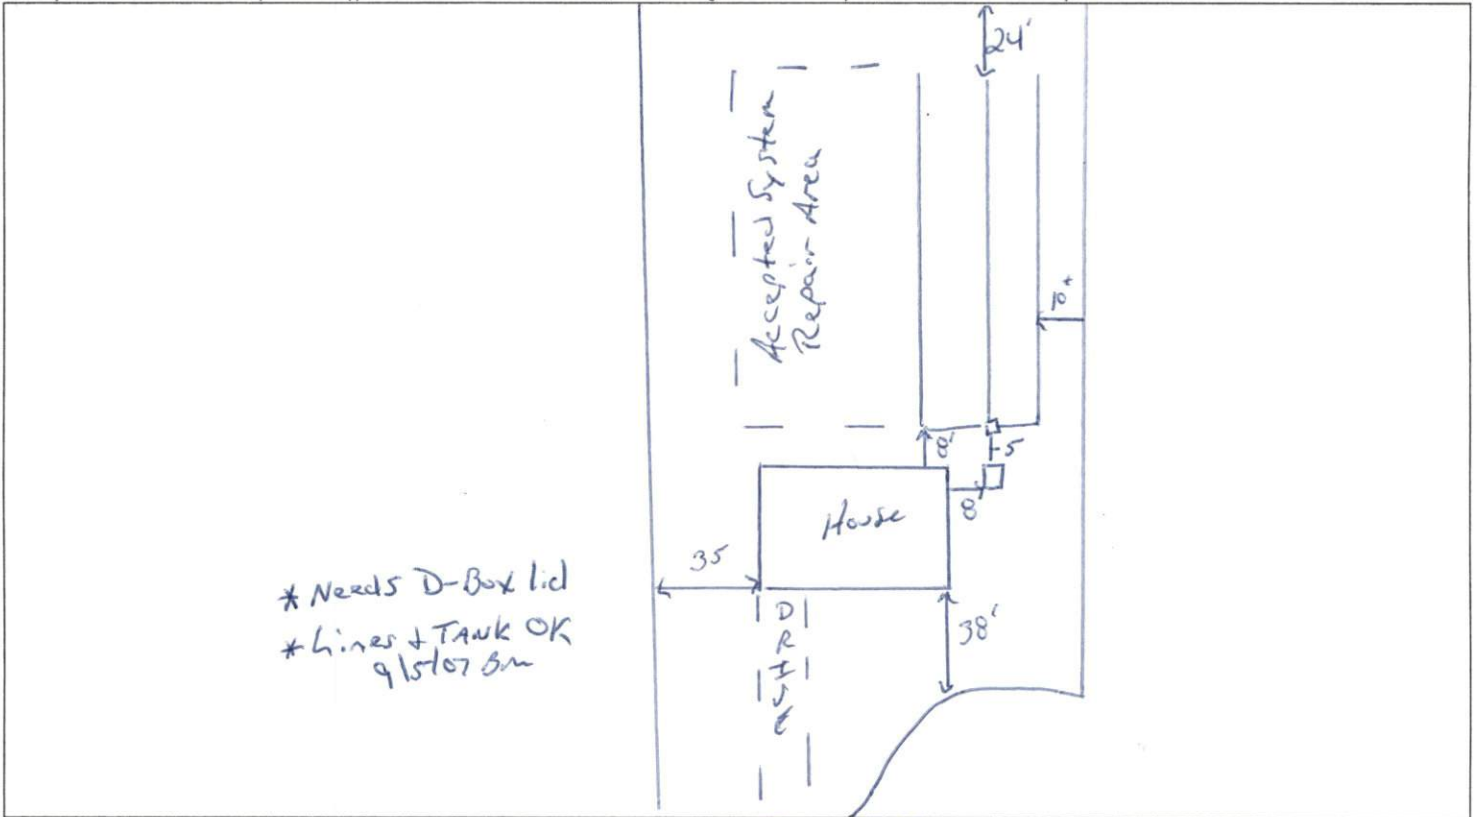

PERMIT CONDITIONS:

- I. Performance: System shall perform in accordance with Rule .1961.
- II. Monitoring: As required by Rule .1961.
- III. Maintenance: As required by Rule .1961. Other: _____
Subsurface system operator required? Yes No
If yes, see attached sheet for additional operation conditions, maintenance and reporting.
- IV. Operation: _____
- V. Other: _____

Following are the specifications for the sewage disposal system on the above captioned property.

Type of system: Conventional Other EZFlow Size of tank: Septic Tank: 1000 gallons Pump Tank: _____ gallons

Subsurface No. of 3 exact length 80 width of 3 depth of _____

Drainage Field ditches 3 of each ditch 80 feet ditches 3 feet ditches 28-18 inches

French Drain Required: _____ Linear feet

Authorized State Agent Bruce M. [Signature] Date 9/6/2007