

**SOIL/SITE EVALUATION  
for ON-SITE WASTEWATER SYSTEM**

Owner: 07500, 17851

Applicant:

Address:

Date Evaluated: 7/21/07

Proposed Facility: SFD

Design Flow (.1949): 360

Property Size: .24

Location of Site: 1115

Property Recorded:

- Water Supply:  Public  Individual  Well  Spring  Other
- Evaluation Method:  Auger Boring  Pit  Cut
- Type of Wastewater:  Sewage  Industrial Process  Mixed

P R O F I L E #	1940 Landscape Position/ Slope%	Horizon Depth (IN.)	SOIL MORPHOLOGY .1941		OTHER PROFILE FACTORS				Profile Class & LTAR
			1941 Structure/ Texture	1941 Consistence/ Mineralogy	1942 Soil Wetness/ Color	1943 Soil Depth (IN.)	1944 Saprot Class	1945 Root Horiz.	
S S1		0-30	GR SL	VR S					1.5
		31-40	SL SL	FR S					
		0-30	GR SL	VR S					.5
		31-40	SL SL	FR S					
		0-30	GR SL	VR S					.5
		31-40	SL SL	FR S					
		0-24	GR SL	VR S					.5
		24-48	SL SL	FR S					

Description	Initial System	Repair System
Available Space (.1945)	✓	✓
System Type(s)	25%	LR
Site LTAR	.5	.5

Other Factors (.1946): \_\_\_\_\_

Site Classification (.1948): P1

Evaluated By: gv

Others Present:


COMMENTS: \_\_\_\_\_  
 \_\_\_\_\_  
 \_\_\_\_\_

LANDSCAPE POSITIONS	GROUP	TEXTURES	.1955 LTAR	CONSISTENCE MOIST	WET
R-RIDGE S-SHOULDER SLOPE L-LINEAR SLOPE	I	S-SAND LS-LOAMY SAND	1.2 - 0.8	VFR-VERY FRIABLE FR-FRIABLE	NS-NON-STICKY SS-SLIGHTLY STICKY
FS-FOOT SLOPE N-NOSE SLOPE H-HEAD SLOPE	II	SL-SANDY LOAM L-LOAM	0.8 - 0.6	FI-FIRM VFI-VERY FIRM	S-STICKY VS-VERY STICKY
CC-CONCLAVE SLOPE CV-CONVEX SLOPE T-TERRACE FP-FLOOD PLAN	III	SI-SILT- SIL-SILT LOAM CL-CLAY LOAM SCL-SANDY CLAY LOAM SICL-SILTY CLAY LOAM	0.6 - 0.3	EFI-EXTREMELY FIRM	NP-NON-PLASTIC SP-SLIGHTLY STICKY P-PLASTIC VP-VERY PLASTIC
	IV	SIC-SILTY CLAY C-CLAY SC-SANDY CLAY	0.4 - 0.1		

**STRUCTURE**  
 SG-SINGLE GRAIN  
 M-MASSIVE  
 CR-CRUMB  
 GR-GRANULAR  
 SBK-SUBANGULAR BLOCKY  
 ABK-ANGULAR BLOCKY  
 PL-PLATY  
 PR-PRISMATIC


**MINERALOGY**  
 SLIGHTLY EXPANSIVE  
 EXPANSIVE

Show profile locations and other site features (dimensions, reference or benchmark, and North).

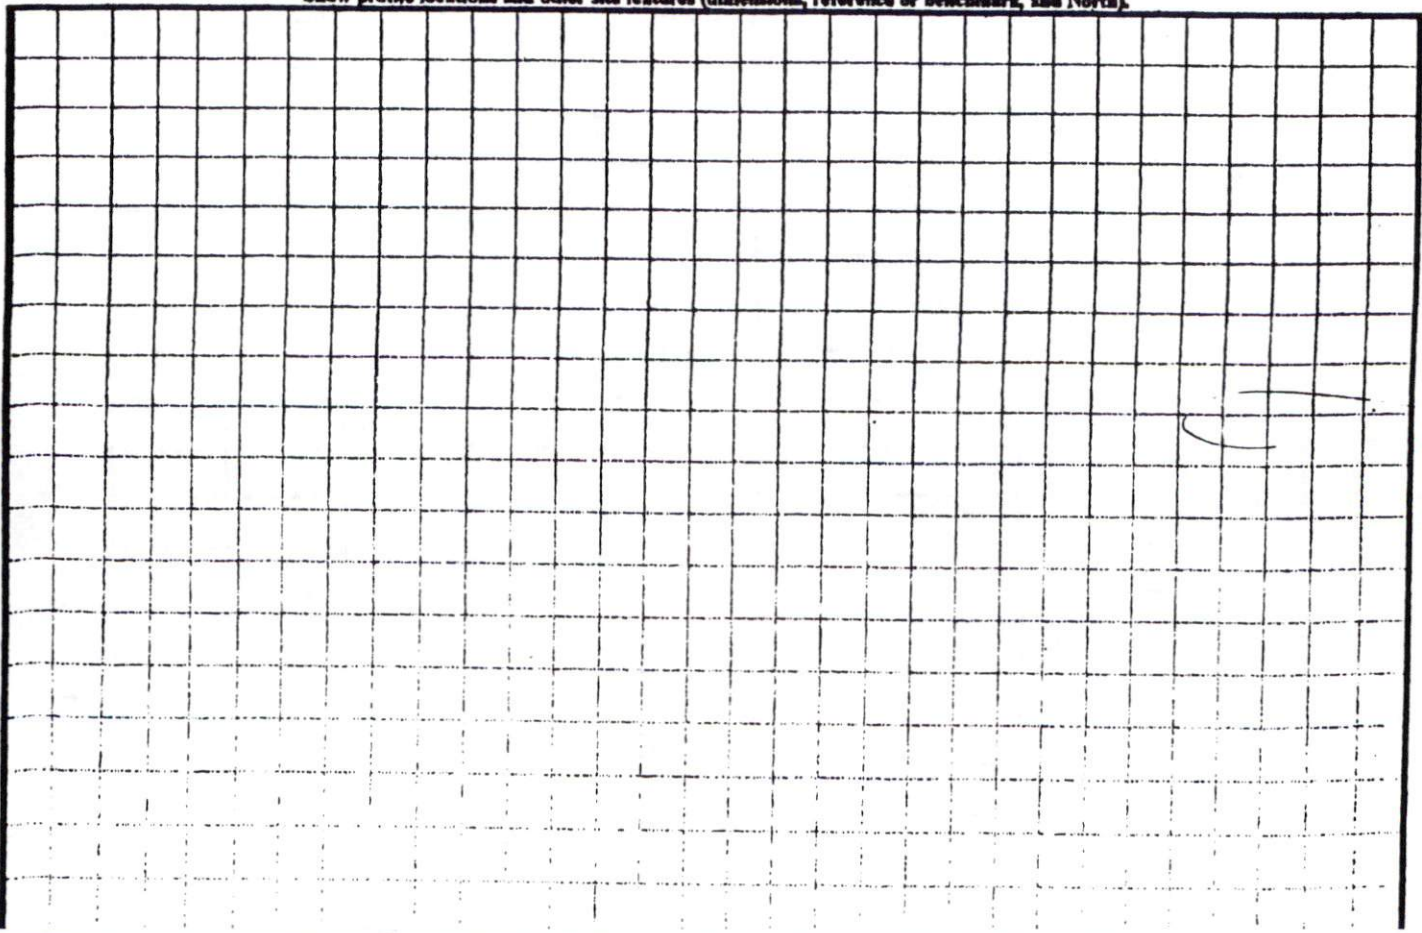

move house

SITE PLAN APPROVAL  
 DISTRICT RA20R USE SFD  
 #BEDROOMS 3  
9/10 6/19/07  
 ZONING ADMINISTRATOR

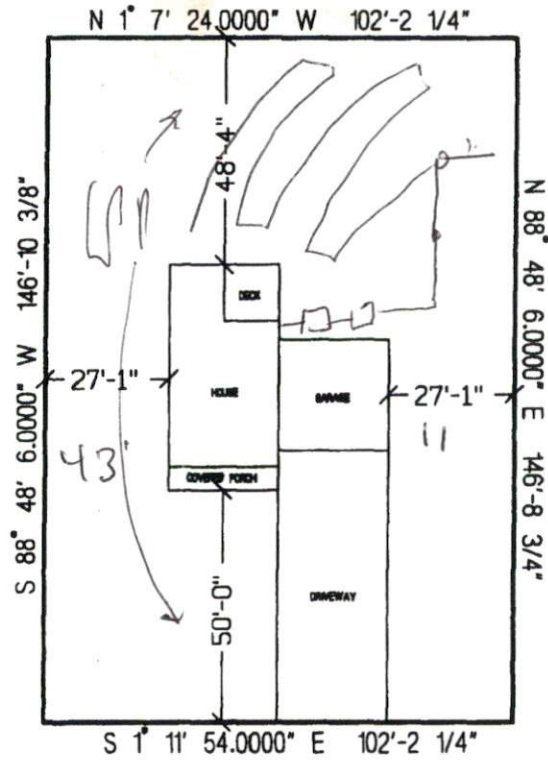

PINEVALLEY LANE

**CUMBERLAND HOMES, INC.**  
**THE LAKELAND WITH SUNROOM**  
**LOT # 255 CRESTVIEW**  
**SCALE: 1" = 50'**

40

27  
 - 12  
 ---  
 16  
 27  
 ---  
 43