

Site  
 Property ID:  
 Lot #:  
 File #:  
 Code:

**SOIL/SITE EVALUATION  
 for ON-SITE WASTEWATER SYSTEM**

Owner: 82-500-17912

Applicant:

Address:

Date Evaluated:

Proposed Facility: SFD

Design Flow (.1949): 360

Property Size: 37

Location of Site: 1115

Property Recorded:

Water Supply:  Public  Individual  Well

Spring  Other

Evaluation Method:  Auger Boring  Pit

Cut

Type of Wastewater:  Sewage  Industrial Process

Mixed

P R O F I L E #	1940 Landscape Position/ Slope%	Horizon Depth (IN. F)	SOIL MORPHOLOGY		OTHER PROFILE FACTORS					Profile Class & LTAR
			1941		1942 Soil Wetness/ Color	1943 Soil Depth (IN.)	1944 Saprol Class	1945 Roots/ Horiz.		
			1941 Structure Texture	1941 Consistence Mineralogy						
57 5		0-24	GR SL	VFR SL						5 5 5 5 5
		24-38	SH SL	FR SL						
		67-74	GR SL	VFR SL						
		74-38	SH SL	FR SL						
		120-1	GR SL	VFR SL						
		24-38	SH SL	FR SL						
		0-18	GR SL	VFR SL						
		18-38	SH SL	FR SL						

Description	Initial System	Repair System
available Space (.1945)		
ystem Type(s)	257	400
ite LTAR	.5	.25

Other Factors (.1946): \_\_\_\_\_  
 Site Classification (.1948): 01  
 Evaluated By: [Signature]  
 Others Present: [Signature]


COMMENTS: \_\_\_\_\_

<u>LANDSCAPE POSITIONS</u>	<u>GROUP</u>	<u>TEXTURES</u>	<u>.1955 LTAR</u>	<u>CONSISTENCE MOIST</u>	<u>WET</u>
R-RIDGE	I	S-SAND	1.2 - 0.8	VFR-VERY FRIABLE FR-FRIABLE	NS-NON-STICKY SS-SLIGHTLY STICKY
S-SHOULDER SLOPE		LS-LOAMY SAND			
L-LINEAR SLOPE	II	SL-SANDY LOAM	0.8 - 0.6	FI-FIRM VFI-VERY FIRM	S-STICKY VS-VERY STICKY
FS-FOOT SLOPE		L-LOAM			
N-NOSE SLOPE	III	SI-SILT-	0.6 - 0.3	EFI-EXTREMELY FIRM	NP-NON-PLASTIC SP-SLIGHTLY STICKY P-PLASTIC VP-VERY PLASTIC
H-HEAD SLOPE		SIL-SILT LOAM			
CC-CONCLAVE SLOPE		CL-CLAY LOAM			
CV-CONVEX SLOPE		SCL-SANDY CLAY LOAM			
T-TERRACE		SICL-SILTY CLAY LOAM			
FP-FLOOD PLAN	IV	SIC-SILTY CLAY C-CLAY SC-SANDY CLAY	0.4 - 0.1		

STRUCTURE  
 SG-SINGLE GRAIN  
 M-MASSIVE  
 CR-CRUMB  
 GR-GRANULAR  
 SBK-SUBANGULAR BLOCKY  
 ABK-ANGULAR BLOCKY  
 PL-PLATY  
 PR-PRISMATIC

MINERALOGY  
 SLIGHTLY EXPANSIVE  
 EXPANSIVE

Show profile locations and other site features (dimensions, reference or benchmark, and North).

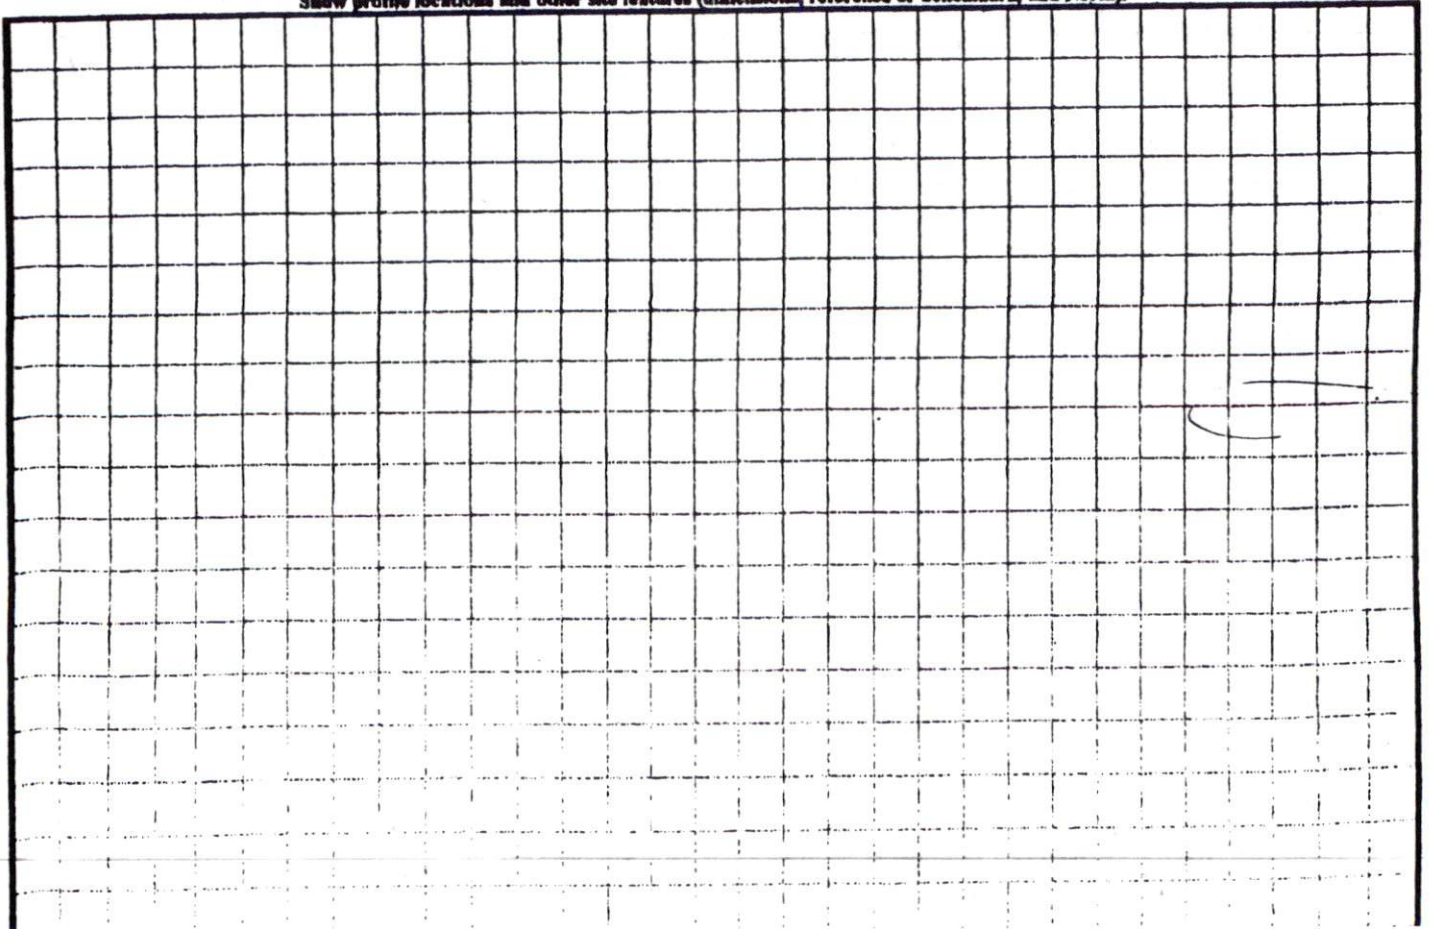


SITE PLAN APPROVAL

DISTRICT BA20B USE SFD

#BEDROOMS 3

Date 6/26/07 AB  
Zoning Administrator

*12/18/07  
125%  
AT 187.24*

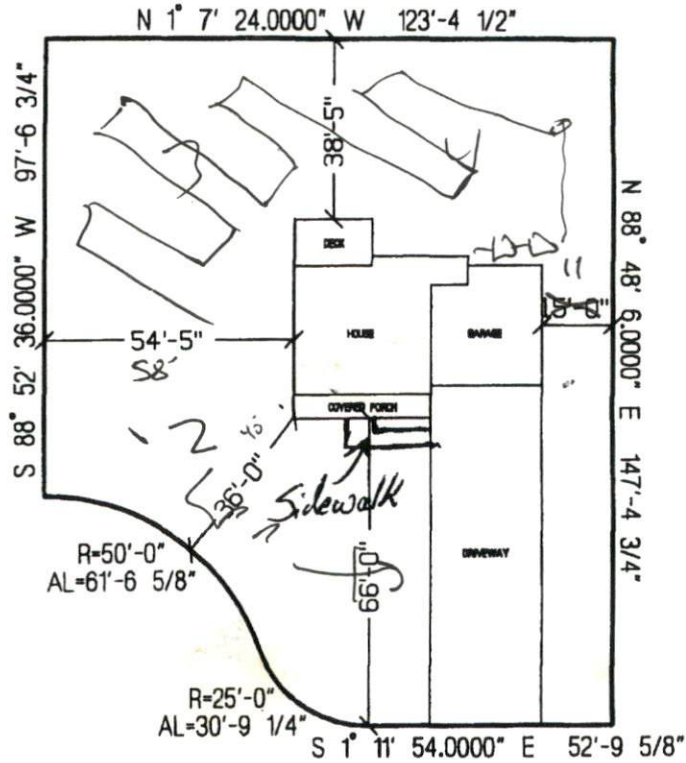

*More  
work*

PINEVALLEY LANE

MILLENNIUM HOMES, LLC.

THE GRANT

LOT # 250 CRESTVIEW

SCALE: ~~1" = 50'~~  
1" = 40'