

07-5-17921 Ref.

HTE# 07500-1772

Hait County Department of Public Health 19980

PERMIT # 24178

Operation Permit

New Installation Septic Tank Repair Nitrification Line Expansion

PROPERTY LOCATION: 1230

Name: (owner) Lyon Builders

SUBDIVISION

LOT #

System Installer: E. Shaver

Registration #


Basement with plumbing: Garage Number of Bedrooms 23

Type of Water Supply: Community Public Well Distance from well 50 feet

System Type: Pump to 25' depth IIIb Types V and VI Systems expire in 5 years.

(In accordance with Table V a) Arc 36 Owner must contact Health Department 6 months prior to expiration for permit renewal.

This system has been installed in compliance with applicable North Carolina General Statutes, Rules for Sewage Treatment and Disposal, and all conditions of the Improvement Permit and Construction Authorization.

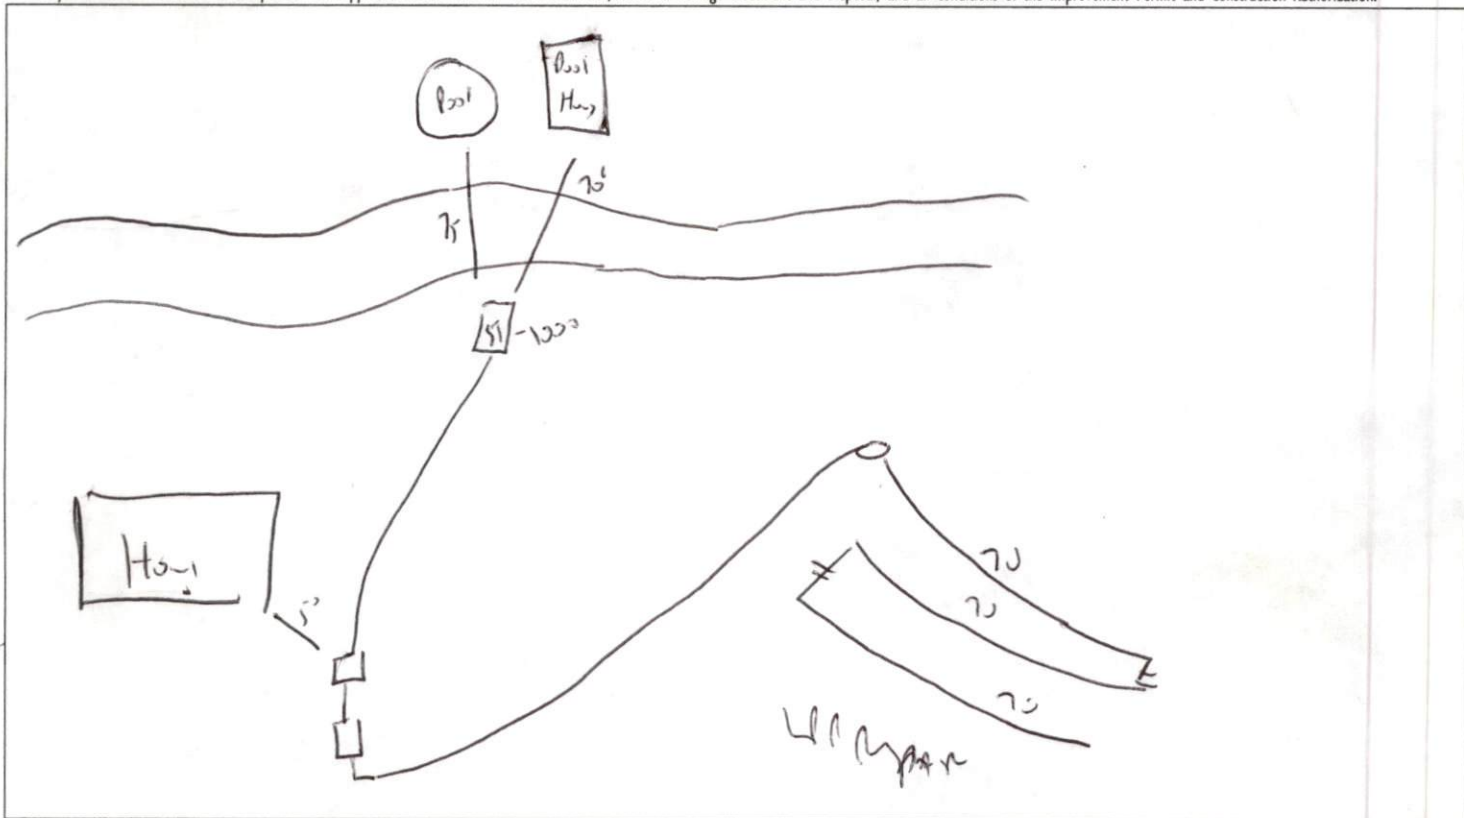

PERMIT CONDITIONS:

- I. Performance: System shall perform in accordance with Rule .1961.
- II. Monitoring: As required by Rule .1961.
- III. Maintenance: As required by Rule .1961. Other: _____
Subsurface system operator required? Yes No
If yes, see attached sheet for additional operation conditions, maintenance and reporting.
- IV. Operation: _____
- V. Other: _____

Following are the specifications for the sewage disposal system on the above captioned property.

Type of system: Conventional Other Arc 36 Size of tank: Septic Tank: 1000 x 2 gallons Pump Tank: 1000 gallons
 Subsurface No. of exact length width of depth of
 Drainage Field ditches 1 of each ditch 210 feet ditches 3 feet ditches 18 inches
 French Drain Required: _____ Linear feet

Authorized State Agent [Signature] Date 02-21-08