

Site
 Property ID:
 Lot #:
 File #:
 Code:

**SOIL/SITE EVALUATION
 for ON-SITE WASTEWATER SYSTEM**

Owner: 07-500 17993

Applicant:

Address:

Date Evaluated:

Proposed Facility: SFD

Design Flow (.1949): 26

Property Size: 24

Location of Site: 1115

Property Recorded:

Water Supply: Public Individual Well

Spring Other

Evaluation Method: Auger Boring Pit

Cut

Type of Wastewater: Sewage Industrial Process

Mixed

P R O F I L E #	1940 Landscape Position Slope%	Horizon Depth (IN.)	SOIL MORPHOLOGY		OTHER PROFILE FACTORS				Profile Class & LTAR
			1941		1942 Soil Wetness/ Color	1943 Soil Depth (IN.)	1944 Salinity Class	1945 Reactivity Horiz.	
			1941 Structure/ Texture	1941 Consistence/ Mineralogy					
54 /		024	GAL	VH s					15
		2442	SAL SIL	fr s					
		024	GAL	VH s					15
		2442	SAL SIL	fr s					
		024	GAL	VH s					5
		2442	SAL SIL	fr s					
		024	GAL	VH s					5
		2442	SAL SIL	fr s					

Description	Initial System	Repair System
available Space (.1945)	/	/
ystem Type(s)	754	LP8
ite LTAR	15	15

Other Factors (.1946): _____
 Site Classification (.1948): P
 Evaluated By: JW
 Others Present:


COMMENTS: _____

<u>LANDSCAPE POSITIONS</u>	<u>GROUP</u>	<u>TEXTURES</u>	<u>.1955 LTAR</u>	<u>CONSISTENCE MOIST</u>	<u>WET</u>
R-RIDGE S-SHOULDER SLOPE L-LINEAR SLOPE FS-FOOT SLOPE N-NOSE SLOPE H-HEAD SLOPE CC-CONCLAVE SLOPE CV-CONVEX SLOPE T-TERRACE FP-FLOOD PLAN	I	S-SAND LS-LOAMY SAND	1.2 - 0.8	VFR-VERY FRIABLE FR-FRIABLE	NS-NON-STICKY SS-SLIGHTLY STICKY
	II	SL-SANDY LOAM L-LOAM	0.8 - 0.6	FI-FIRM VFI-VERY FIRM EFI-EXTREMELY FIRM	S-STICKY VS-VERY STICKY NP-NON-PLASTIC SP-SLIGHTLY STICKY
	III	SI-SILT- SIL-SILT LOAM CL-CLAY LOAM SCL-SANDY CLAY LOAM SICL-SILTY CLAY LOAM	0.6 - 0.3		P-PLASTIC VP-VERY PLASTIC
	IV	SIC-SILTY CLAY C-CLAY SC-SANDY CLAY	0.4 - 0.1		

STRUCTURE
 SG-SINGLE GRAIN
 M-MASSIVE
 CR-CRUMB
 GR-GRANULAR
 SBK-SUBANGULAR BLOCKY
 ABK-ANGULAR BLOCKY
 PL-PLATY
 PR-PRISMATIC


MINERALOGY
 SLIGHTLY EXPANSIVE
 EXPANSIVE

Show profile locations and other site features (dimensions, reference or benchmark, and North).

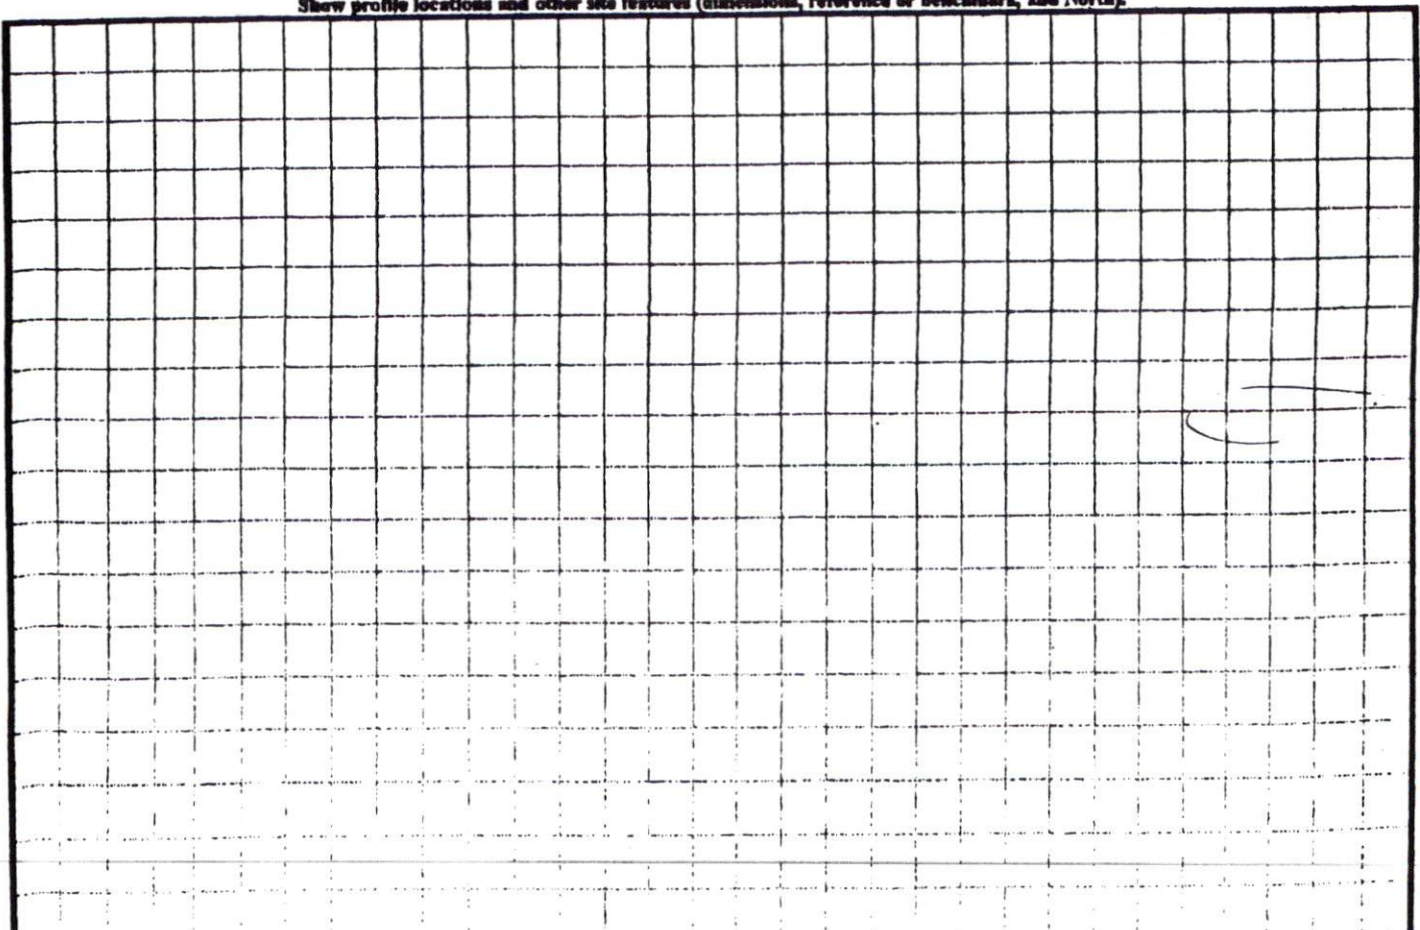

note

SITE PLAN APPROVAL
DISTRICT BACK USE SFD
#BEDROOMS 3
JO 7/11/07
ZONING ADMINISTRATOR

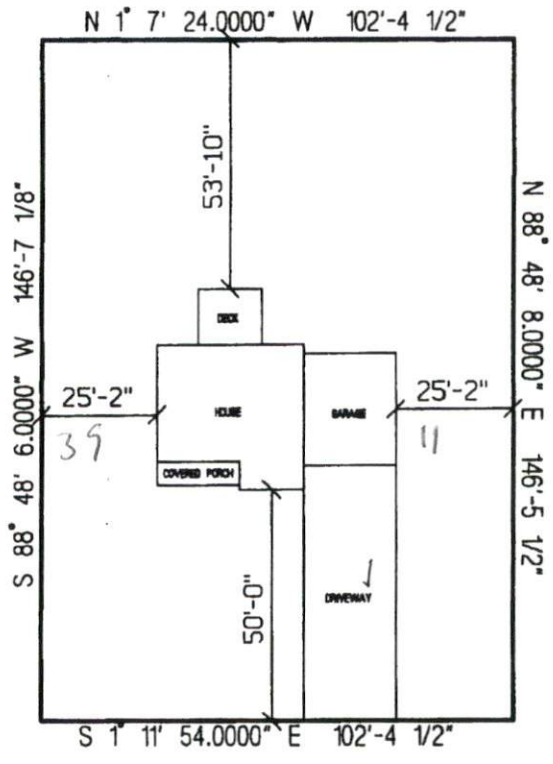

PINEVALLEY LANE

CUMBERLAND HOMES, INC.
THE LAUREL
LOT # 257 CRESTVIEW
SCALE: 1"=50'
40