

Improvement Permit

A building permit cannot be issued with only an Improvement Permit

ISSUED TO: Cumberland Homes PROPERTY LOCATION: 1115
 NEW REPAIR EXPANSION SUBDIVISION: Crestview LOT # 258
 Type of Structure: SFD 57x42 3BR Site Improvements required prior to Construction Authorization Issuance:
 Proposed Wastewater System Type: Pumps, 25% Red. str.
 Projected Daily Flow: 360 GPD
 Number of bedrooms: 3 Number of Occupants: 6 max

Basement Yes No
 Pump Required: Yes No May be required based on final location and elevations of facilities
 Type of Water Supply: Community Public Well Distance from well 50 feet Permit valid for: Five years
 Permit conditions: Meet on site for final layout maintain all set back, No expiration
STUDY PLUMBING SHALLOW AT GROUND LEVEL OR HIGHER WHERE SHOWN AND IF
18 TO 24" DITCH DEPTH CAN BE MAINTAIN PUMP MAY NOT BE REQUIRED

Authorized State Agent: J. L. Lani Date: 07-27-07 SEE ATTACHED SITE SKETCH
 The issuance of this permit by the Health Department in no way guarantees the issuance of other permits. The permit holder is responsible for checking with appropriate governing bodies in meeting their requirements. This site is subject to revocation if the site plan, plat, or the intended use changes. The Improvement Permit shall not be affected by a change in ownership of the site. This permit is subject to compliance with the provisions of the Laws and Rules for Sewage Treatment and Disposal and to conditions of this permit.

Construction Authorization

(Required for Building Permit)

The construction and installation requirements of Rules .1950, .1952, .1954, .1955, .1956, .1957, .1958, and .1959 are incorporated by references into this permit and shall be met. Systems shall be installed in accordance with the attached system layout.

ISSUED TO: Cumberland Homes PROPERTY LOCATION: 1115
 SUBDIVISION: Crestview Est LOT # 258
 Facility Type: SFD-57x42 3BR New Expansion Repair
 Basement? Yes No Basement Fixtures? Yes No
 Type of Wastewater System** Pumps to 25% Red. str. (Initial) Wastewater Flow: 360 GPD
 (See note below, if applicable 250 LF 18" (Repair))

Installation Requirements/Conditions

Septic Tank Size 1000 gallons Exact length of each trench 1x180 feet Trench Spacing: 9 Feet on Center
 Pump Tank Size 1000 gallons Trenches shall be installed on contour at a Soil Cover: 6 inches
 Maximum Trench Depth of: 18-24 inches (Maximum soil cover shall not exceed 36" above the trench bottom)
 (Trench bottoms shall be level to +1-1/4" in all directions)
 Pump Requirements: _____ ft. TDH vs. _____ GPM Aggregate Depth: _____ inches below pipe
 _____ inches above pipe
 Conditions: _____ inches total

**If applicable: I understand the system type specified is different from the type specified on the application. I accept the specifications of this permit.

Owner/Legal Representative Signature: _____ Date: _____

This Construction Authorization is subject to revocation if the site plan, plat, or the intended use changes. The Construction Authorization shall not be transferred when there is a change in ownership of the site. This Construction Authorization is subject to compliance with the provisions of the Laws and Rules for Sewage Treatment and Disposal and to the conditions of this permit.

Authorized State Agent: J. L. Lani Date: 7-27-07 SEE ATTACHED SITE SKETCH
 Construction Authorization Expiration Date: 7-27-2012


HTE# 07-50017995R

Permit # 24255

Harnett County Department of Public Health Site Sketch

ISSUED TO: Cumberland Homes PROPERTY LOCATOR: 1115
SUBDIVISION: CRESTVIEW LOT # 258

Authorized State Agent: J. L. [Signature] Date: 07-27-07

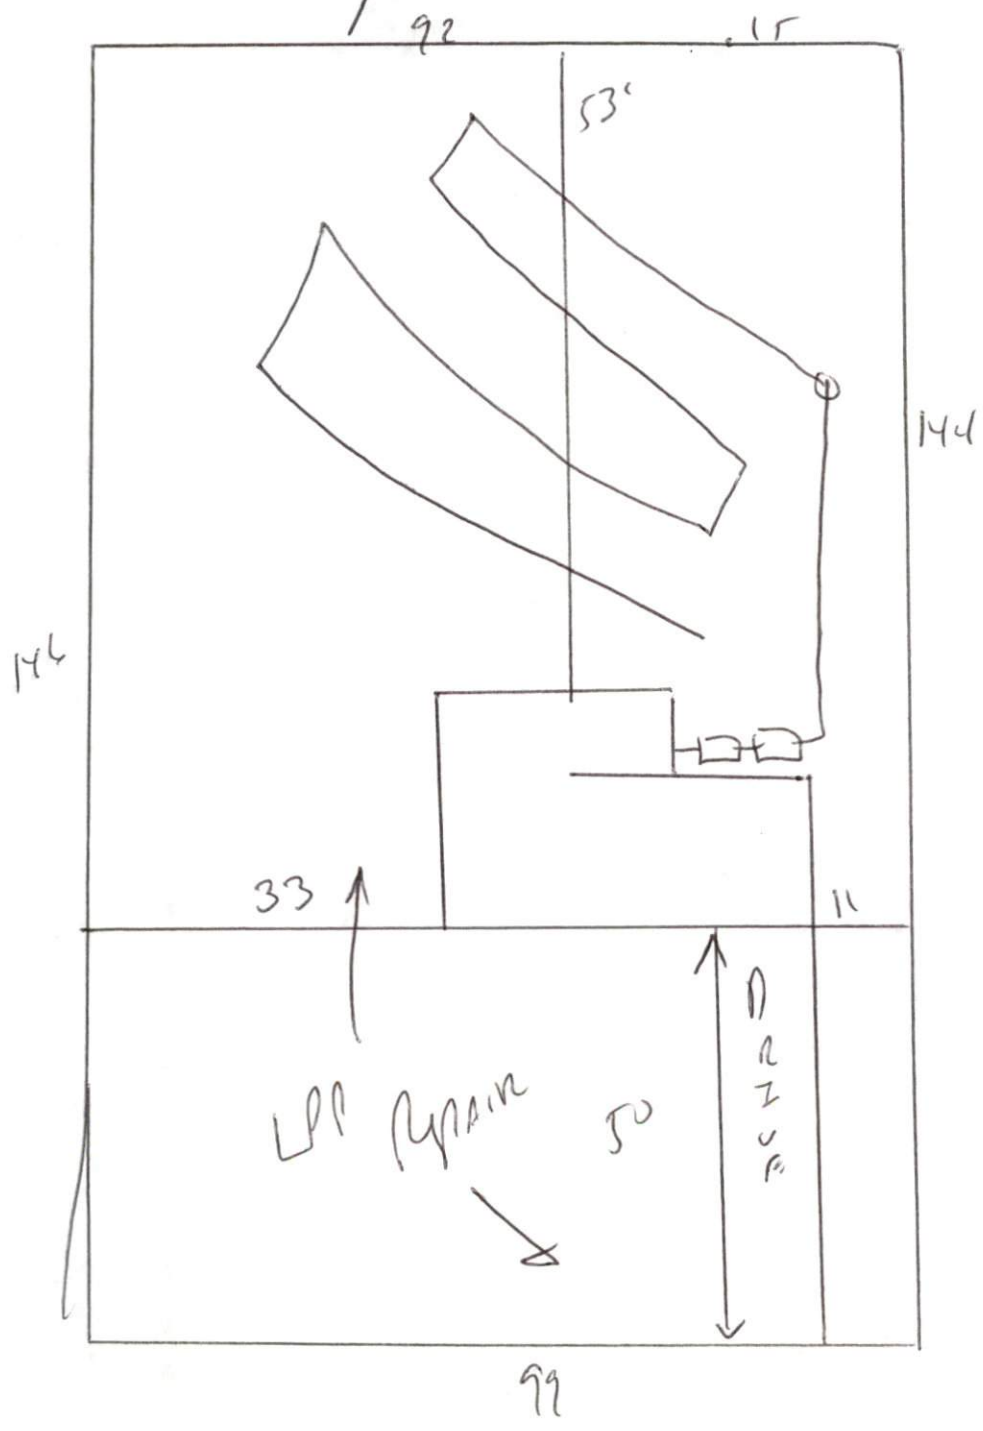

Meet onsite
 STUB at Plumbing
 shallow at ground
 level or higher
 where shown
 And if 18 to 24"
 =
 Ditch Depth can
 be maintained
 then pump may
 not be required
 Install 1x180
 25% Reduction
 SYSTEM