

HTE# 07-500 18052R

# Harris County Department of Public Health 19807

PERMIT # 21274

## Operation Permit

Cumberland Homes

New Installation  Septic Tank  Repair  Nitrification Line  Expansion

PROPERTY LOCATION: 1115

Name: (owner) Silverado Homes

SUBDIVISION CANTON

LOT # 252

System Installer: Ted Brown

Registration #

Basement with plumbing:  Garage  Number of Bedrooms 7


Type of Water Supply:  Community  Public  Well Distance from well 50 feet

System Type: Types V and VI Systems expire in 5 years.

(In accordance with Table V a)

Owner must contact Health Department 6 months prior to expiration for permit renewal.

This system has been installed in compliance with applicable North Carolina General Statutes, Rules for Sewage Treatment and Disposal, and all conditions of the Improvement Permit and Construction Authorization.

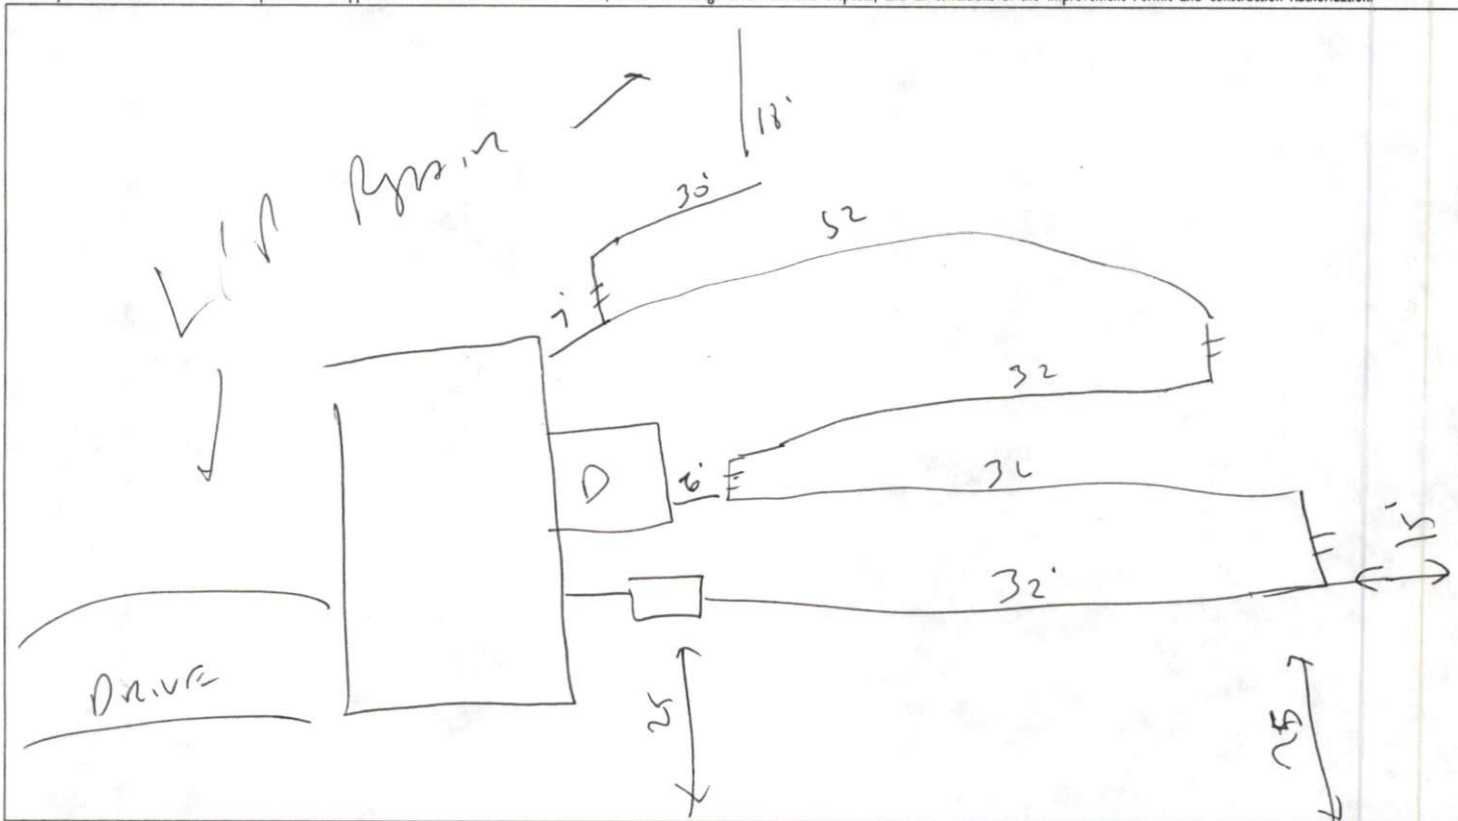

### PERMIT CONDITIONS:

- I. Performance: System shall perform in accordance with Rule .1961.
- II. Monitoring: As required by Rule .1961.
- III. Maintenance: As required by Rule .1961. Other: \_\_\_\_\_  
Subsurface system operator required? Yes  No   
If yes, see attached sheet for additional operation conditions, maintenance and reporting.
- IV. Operation: \_\_\_\_\_
- V. Other: \_\_\_\_\_

Following are the specifications for the sewage disposal system on the above captioned property.

Type of system:  Conventional  Other Quick 4 Size of tank: Septic Tank: 1000 gallons Pump Tank: 1000 gallons  
 Subsurface No. of exact length width of depth of  
 Drainage Field ditches 1 of each ditch 180 feet ditches 7 feet ditches 18.24 inches  
 French Drain Required: \_\_\_\_\_ Linear feet

Authorized State Agent [Signature] Date 11-29-07