

07-5-

Applicant: 18256

Date Evaluated: 9-12-07

Design Flow (.1949): 480

Property Size:

Property Recorded:

☐ Other☐ Cut☐ Mixed

Description	Initial System	Repair System
Available Space (.1945)	/	/
System Type(s)	2520	2520
Site LTAR	. 4	. 35. 4

Others Present:


COMMENTS: _____


LANDSCAPE POSITIONS	GROUP	TEXTURES	.1955 LTAR	CONSISTENCE MOIST	WET
R-RIDGE	I	S-SAND	1.2 - 0.8	VFR-VERY FRIABLE FR-FRIABLE	NS-NON-STICKY SS-SLIGHTLY STICKY
S-SHOULDER SLOPE		LS-LOAMY SAND			
L-LINEAR SLOPE	II	SL-SANDY LOAM	0.8 - 0.6	FI-FIRM VFI-VERY FIRM	S-STICKY VS-VERY STICKY
FS-FOOT SLOPE		L-LOAM			
N-NOSE SLOPE	III	SI-SILT-	0.6 - 0.3	EFI-EXTREMELY FIRM	NP-NON-PLASTIC SP-SLIGHTLY STICKY P-PLASTIC VP-VERY PLASTIC
H-HEAD SLOPE		SIL-SILT LOAM			
CC-CONCLAVE SLOPE		CL-CLAY LOAM			
CV-CONVEX SLOPE		SCL-SANDY CLAY LOAM			
T-TERRACE		SICL-SILTY CLAY LOAM			
FP-FLOOD PLAN	IV	SIC-SILTY CLAY	0.4 - 0.1		
		C-CLAY			
		SC-SANDY CLAY			

STRUCTURE
 SG-SINGLE GRAIN
 M-MASSIVE
 CR-CRUMB
 GR-GRANULAR
 SBK-SUBANGULAR BLOCKY
 ABK-ANGULAR BLOCKY
 PL-PLATY
 PR-PRISMATIC

MINERALOGY
 SLIGHTLY EXPANSIVE
 EXPANSIVE

Show profile locations and other site features (dimensions, reference or benchmark, and North).

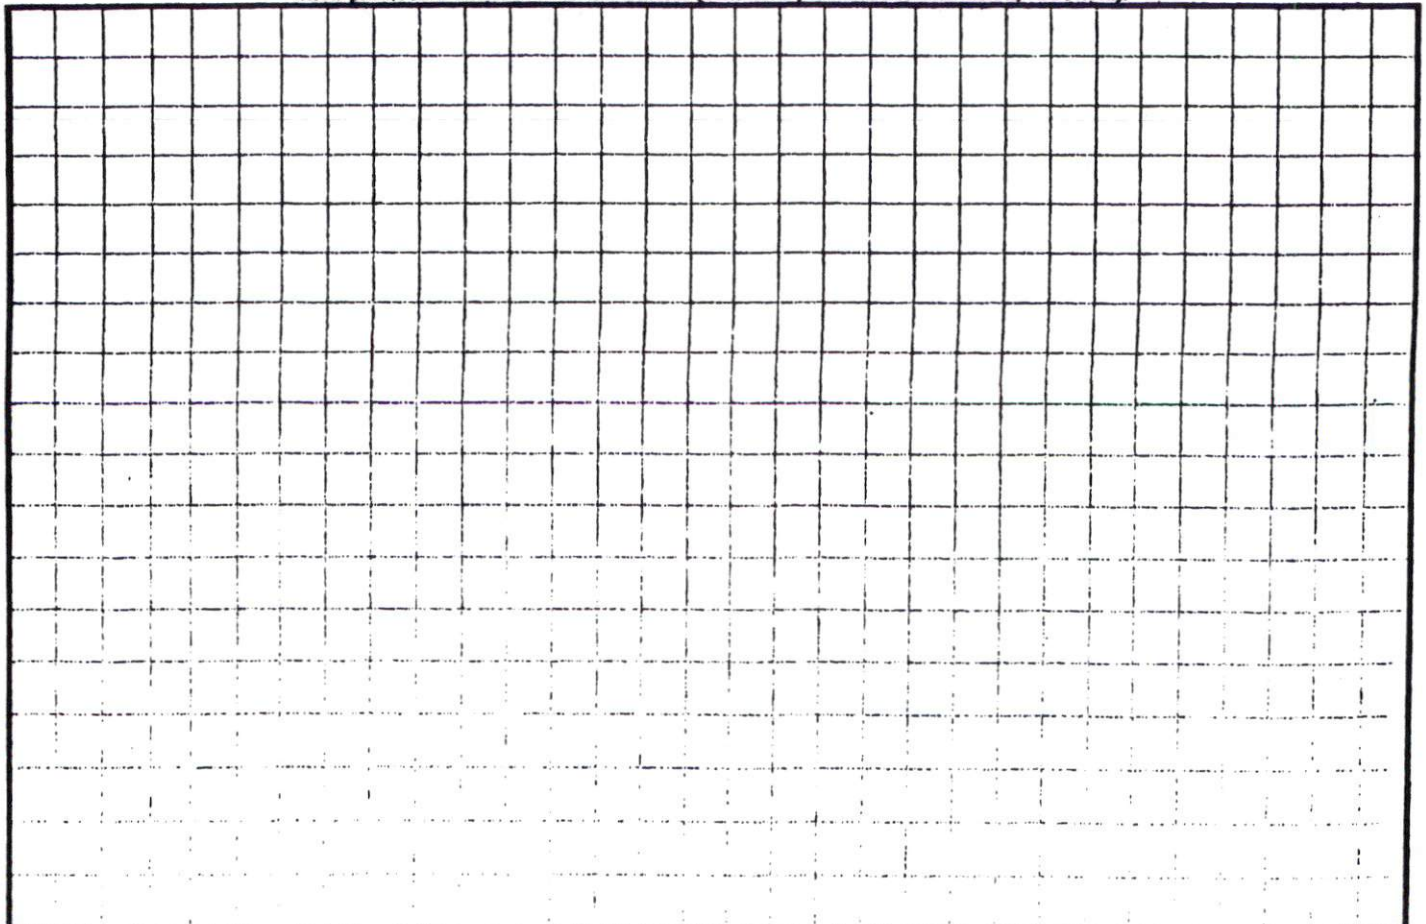

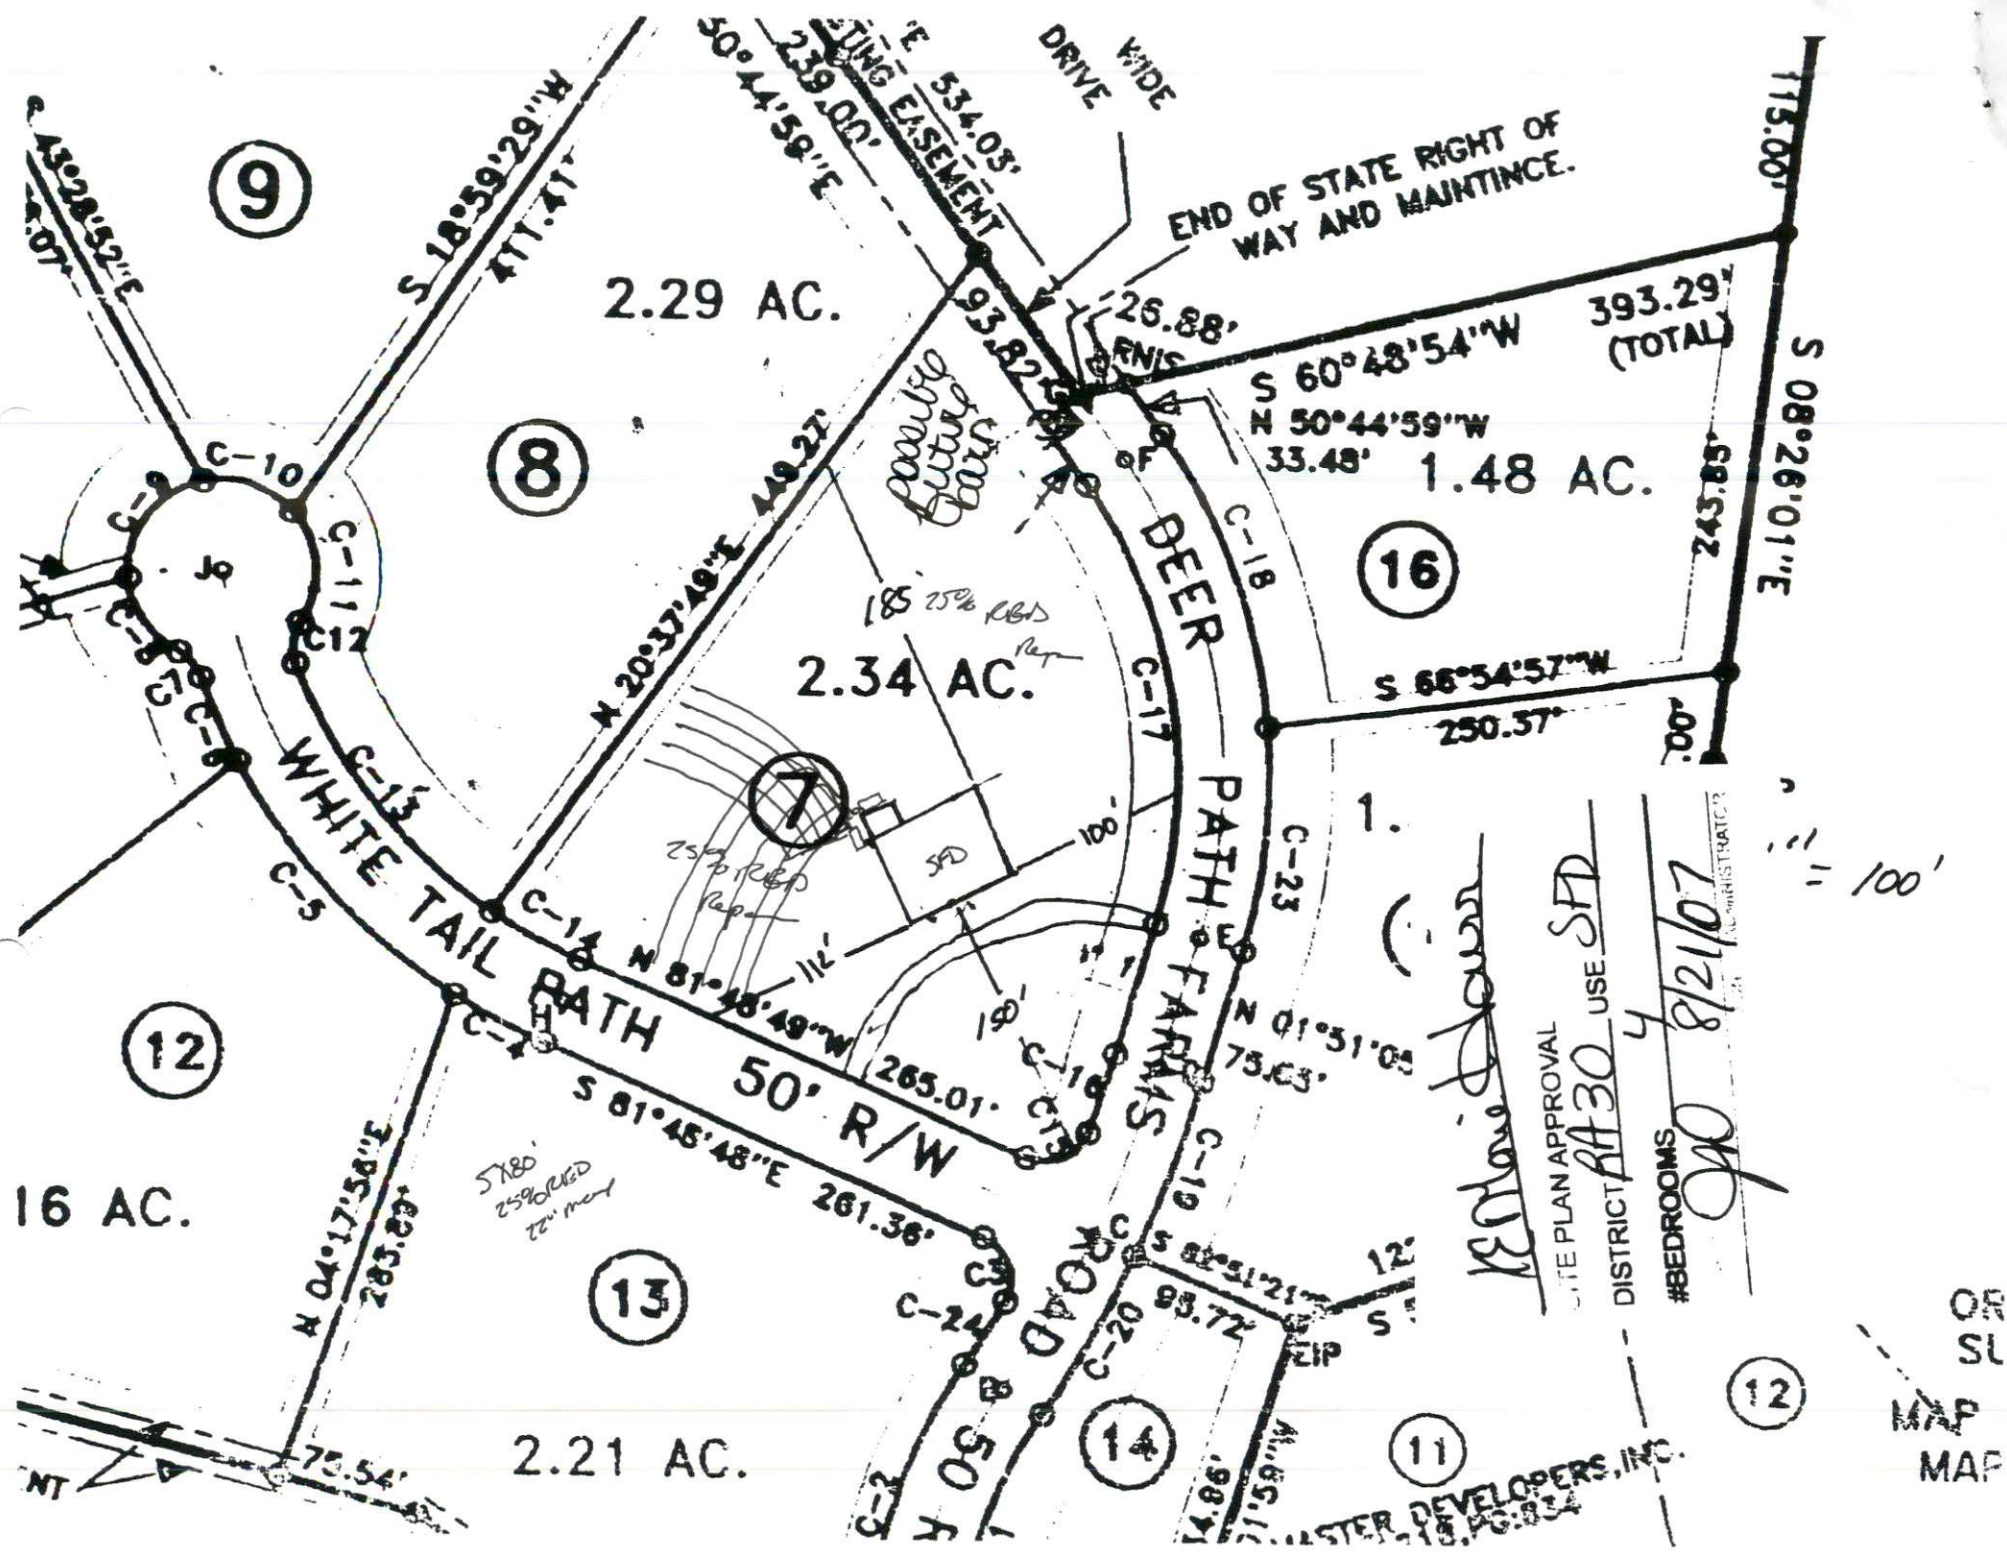

END OF STATE RIGHT OF WAY AND MAINTINCE.

2.29 AC.

2.34 AC.

393.29' (TOTAL)

1.48 AC.

16 AC.

2.21 AC.

Ken [Signature]
SITE PLAN APPROVAL
DISTRICT PA 30 USE SPD
#BEDROOMS 4
8/21/07

MASTER DEVELOPERS, INC.

OR SL
MAP
MAP