

HTE# 07-5-18545

Hart County Department of Public Health 19957

PERMIT # 24130

Operation Permit

New Installation Septic Tank Repair Nitrification Line Expansion

PROPERTY LOCATION: 5R1486 GREEN LEVEL DR

Name: (owner) PAUL + LISA KINSEY

SUBDIVISION NEILLS CREEK FARM SEC 6 LOT # 46

System Installer: FOUR SEASONS

Registration # _____

Basement with plumbing: Garage Number of Bedrooms 5


Type of Water Supply: Community Public Well Distance from well 100 feet

System Type: IIIg Types V and VI Systems expire in 5 years.

(In accordance with Table V a)

Owner must contact Health Department 6 months prior to expiration for permit renewal.

This system has been installed in compliance with applicable North Carolina General Statutes, Rules for Sewage Treatment and Disposal, and all conditions of the Improvement Permit and Construction Authorization.

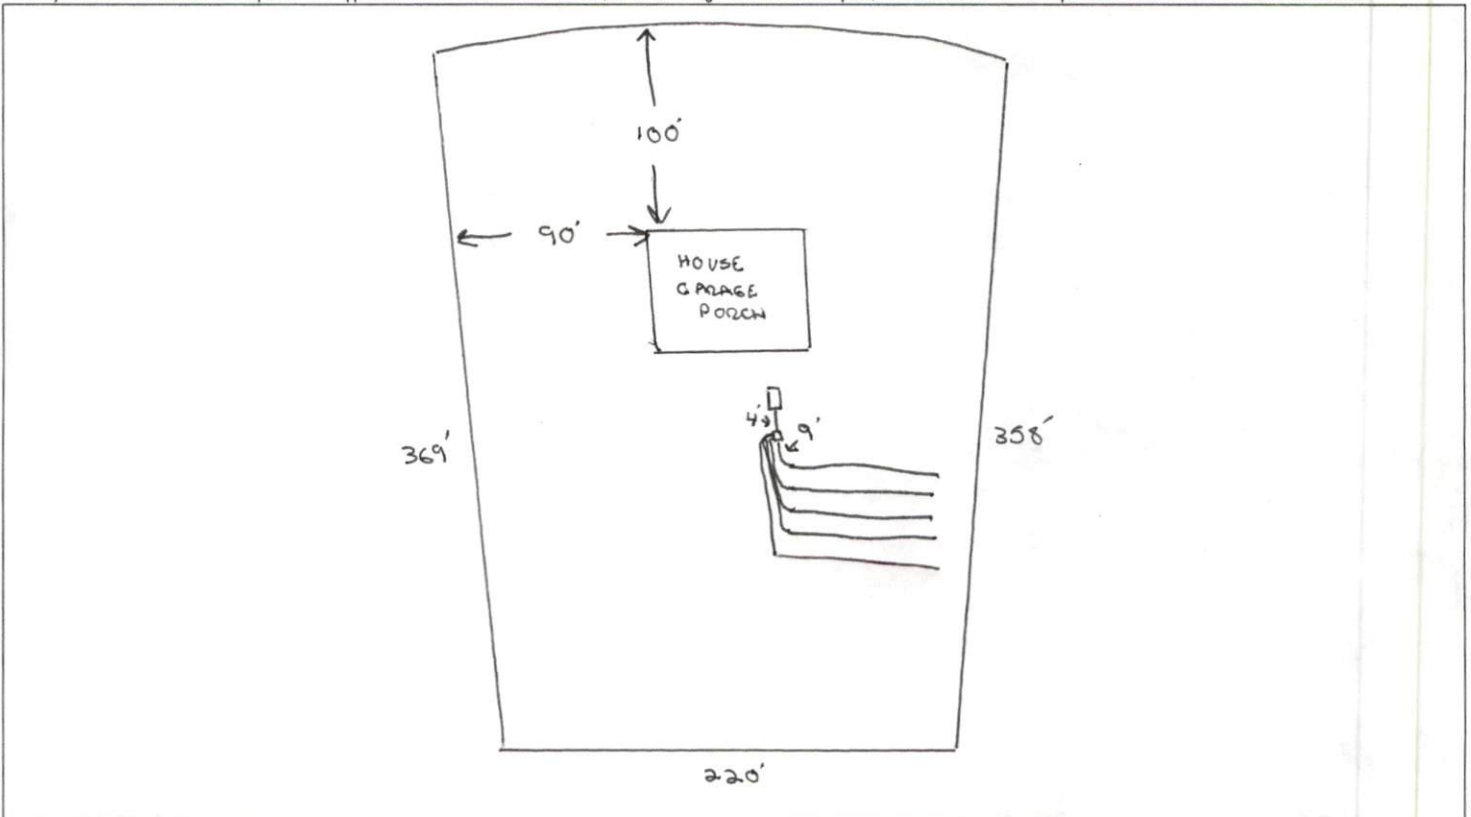

PERMIT CONDITIONS:

- I. Performance: System shall perform in accordance with Rule .1961.
- II. Monitoring: As required by Rule .1961.
- III. Maintenance: As required by Rule .1961. Other: _____
Subsurface system operator required? Yes No
If yes, see attached sheet for additional operation conditions, maintenance and reporting.
- IV. Operation: _____
- V. Other: TANK + TOP 4 LINES INSPECTED AND APPROVED BY OLIVER TOLKSOOF R.S. BOTTOM LINE STILL TO BE CHECKED

Following are the specifications for the sewage disposal system on the above captioned property.

Type of system: Conventional Other EZFLOW Size of tank: Septic Tank: 1250 gallons Pump Tank: _____ gallons
 Subsurface No. of 5 exact length width of depth of
 Drainage Field ditches of each ditch 100 feet ditches 3 feet ditches 24 inches
 French Drain Required: _____ Linear feet

Authorized State Agent Bryan M. Linn, R.S. Date 4/16/2008