

**SOIL/SITE EVALUATION
 for ON-SITE WASTEWATER SYSTEM**

Owner: 07-50018599

Applicant:

Date Evaluated: 10-8-07

Address:

Property Size: 1.72 Ac

Proposed Facility: SFD

Design Flow (.1949): 36

Location of Site: 1115


Property Recorded:

- Water Supply: Public Individual Well Spring Other
 Evaluation Method: Auger Boring Pit Cut
 Type of Wastewater: Sewage Industrial Process Mixed

P R O F I L E #	.1940 Landscape Position/ Slope%	Horizon Depth (IN.)	SOIL MORPHOLOGY .1941		OTHER PROFILE FACTORS				Profile Class & LTAR
			.1941 Structure/ Texture	.1941 Consistence Mineralogy	.1942 Soil Wetness/ Color	.1943 Soil Depth (IN.)	.1955 Sapre Class	.1944 Restr Horiz	
S 47.		0.38	GRSL	VFR SE					.6
		0.30	GRSL	VFR SE					.6
		2.30	GRSL	VFR SE					.5
		30.38	SRK SCL	FR SE					
		0.24	GRSL	VFR SE					.4
		24.20	SRK SCL	FR SE					
		30.38	SRK SC	FI SE					
		0.24	GRSL	VFR SE					.4
		24.30	SRK SCL	FR SE					
		30.38	SRK SC	FI SE					
		0.18	GRSL	VFR SE					.03
		18.34	SRK SCL	FR SE					
	24.38	SRK SC	FI SE						

Description	Initial System	Repair System
Available Space (.1945)	✓	✓
System Type(s)	.257	.257
Site LTAR	.4	.4

Other Factors (.1946): _____
 Site Classification (.1948): P1
 Evaluated By: [Signature]
 Others Present:

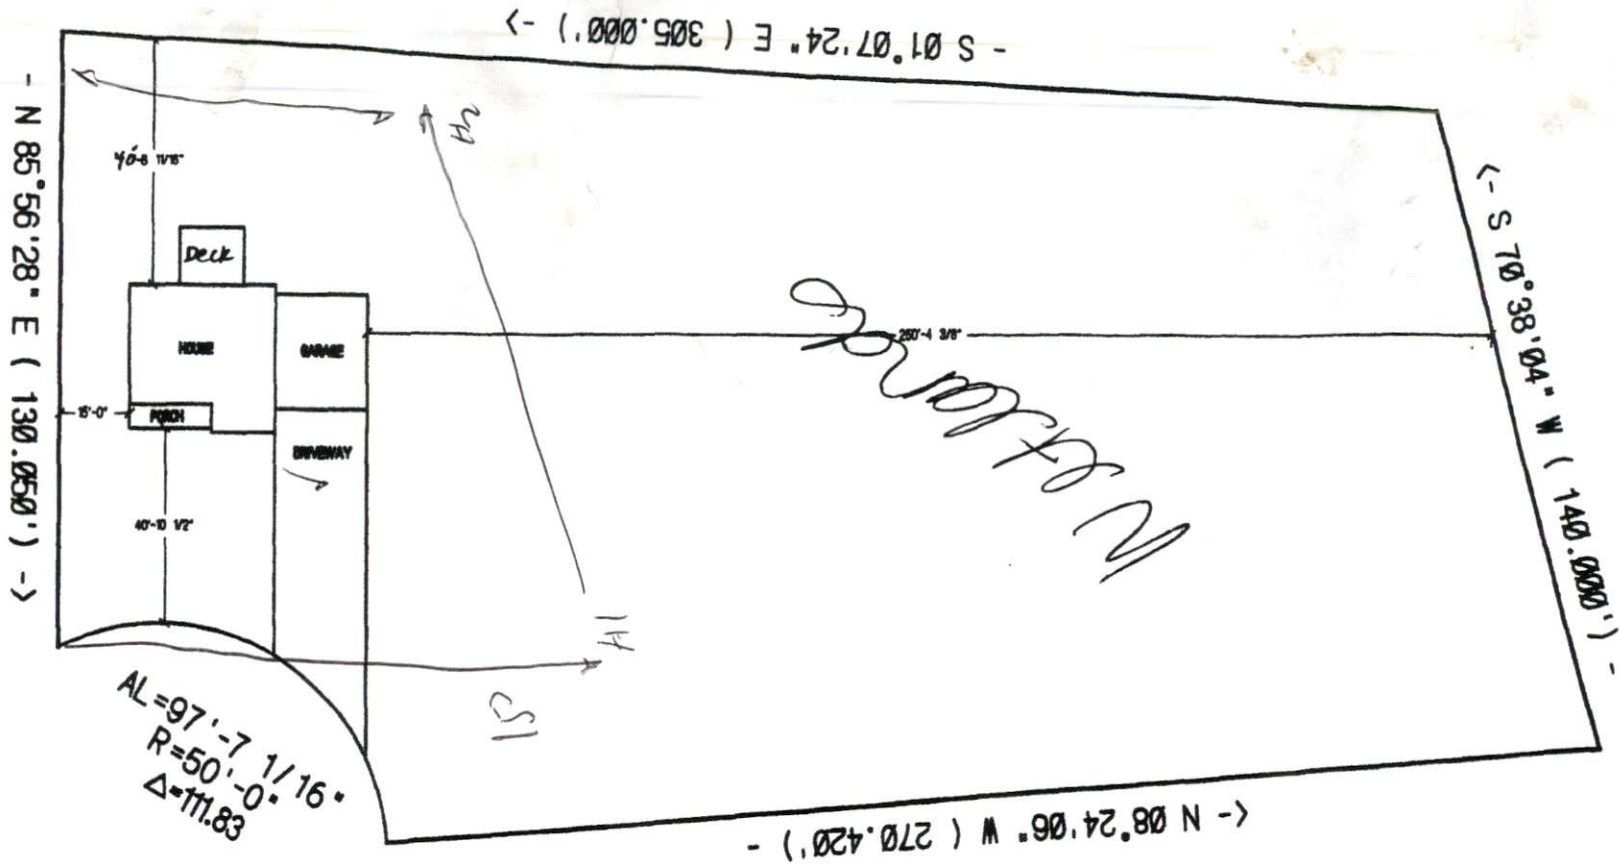

ROLLING STONE CT.

SITE PLAN APPROVAL
 DISTRICT RRA00R USE SFD
 #BEDROOMS 3
 ZONING ADMINISTRATOR
 10/2/07

INTUITION DEVELOPMENT LLC.
THE LAUREL
LOT #242 CRESTVIEW
SCALE: 1"=40'

$\frac{57}{85} -$
 $\frac{100}{85} -$
 $\frac{57}{85} -$
 40

$\frac{100}{85} -$
 $\frac{57}{85} -$
 30

