

SOUTHEASTEN SOIL & ENVIRONMENTAL ASSOC, INC.

PROPOSED SUBSURFACE WASTE DISPOSAL SYSTEM DETAIL SHEET

SUBDIVISION Pioneer Farms

LOT 14

INITIAL SYSTEM pump to approx 25' red. (off site)

REPAIR pump to approx 25' red. (off site)

DISTRIBUTION D-box

DISTRIBUTION P-box

BENCHMARK 100.0

LOCATION Rear corner SE-2 + SE-3

NO. BEDROOMS 3

proposed CTAP = 0.4 gpd/ft<sup>2</sup>

<u>LINE</u>	<u>FLAG COLOR</u>	<u>ELEVATION</u>	<u>ACTUAL LENGTH</u>
1	0	99.0	60'
2	W	98.50	60'
3	0	98.17	60'
4	W	98.00	60'
			<u>240'</u> AVAIL
5	0	97.50	60'
6	W	97.25	60'
7	0	96.84	60'
8	W	96.25	60'
			<u>240'</u> AVAIL

Initial

{

<u>LINE</u>	<u>FLAG COLOR</u>	<u>ELEVATION</u>	<u>ACTUAL LENGTH</u>
1	0	99.0	60'
2	W	98.50	60'
3	0	98.17	60'
4	W	98.00	60'
			<u>240'</u> AVAIL
5	0	97.50	60'
6	W	97.25	60'
7	0	96.84	60'
8	W	96.25	60'
			<u>240'</u> AVAIL

BY M SAUER

DATE 06/2009

\* note French Drain added 12/17/69


Typ. Soil  
0-15 LF (VF, W, S)  
15-36+ SCL (F, S, G)  
CL 2 > 35'

CONSENT: BASED ON  
ON THIS PLAT MEET APPR  
APPROPRIATE HARNETT CI  
PERMITS FOR SPECIFIC US  
WITH REGULATIONS IN FO  
THIS CERTIFICATION DOES  
PERMIT FOR ANY SITE WO

michael eaker

9108224540

p.1

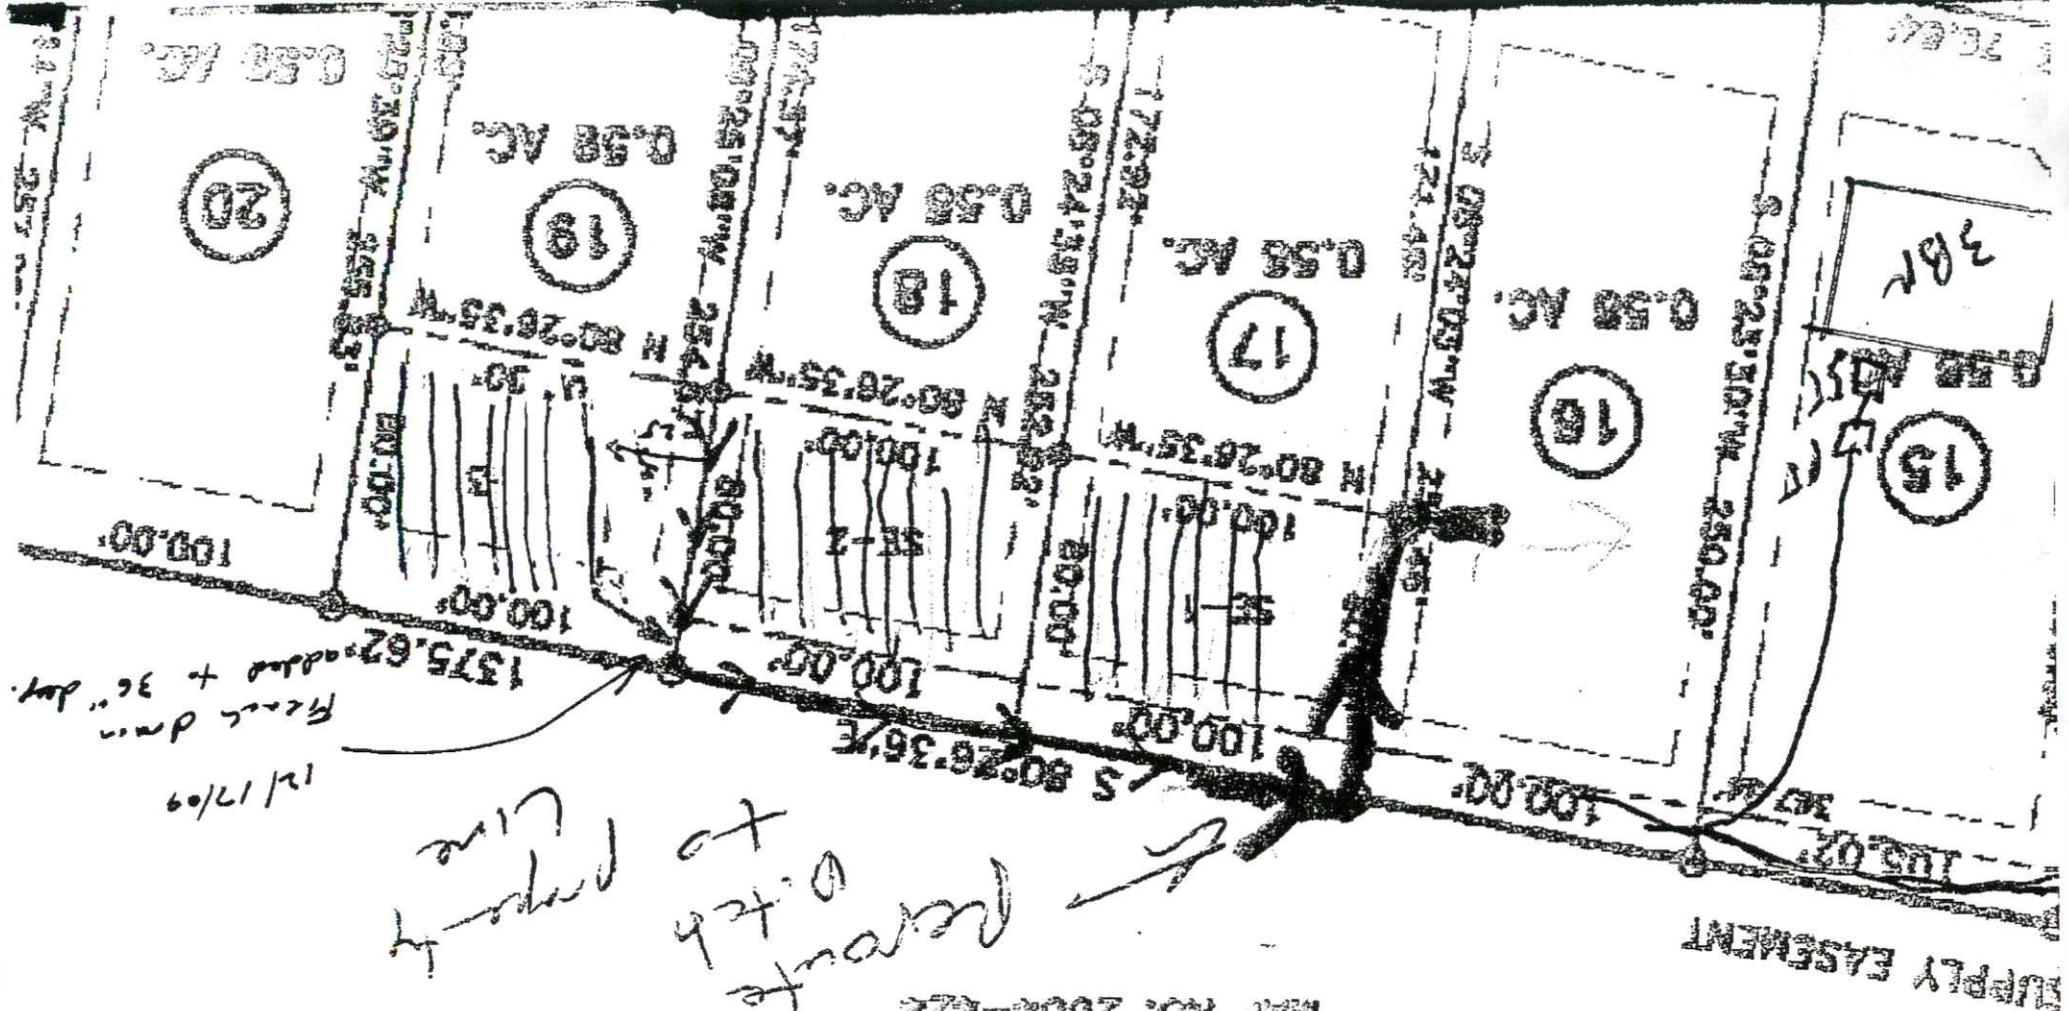

DATE

LEONARD SULLIVAN, JR.

DB 1848, PG 34

MAP NO. 2004-424

6

12/07